

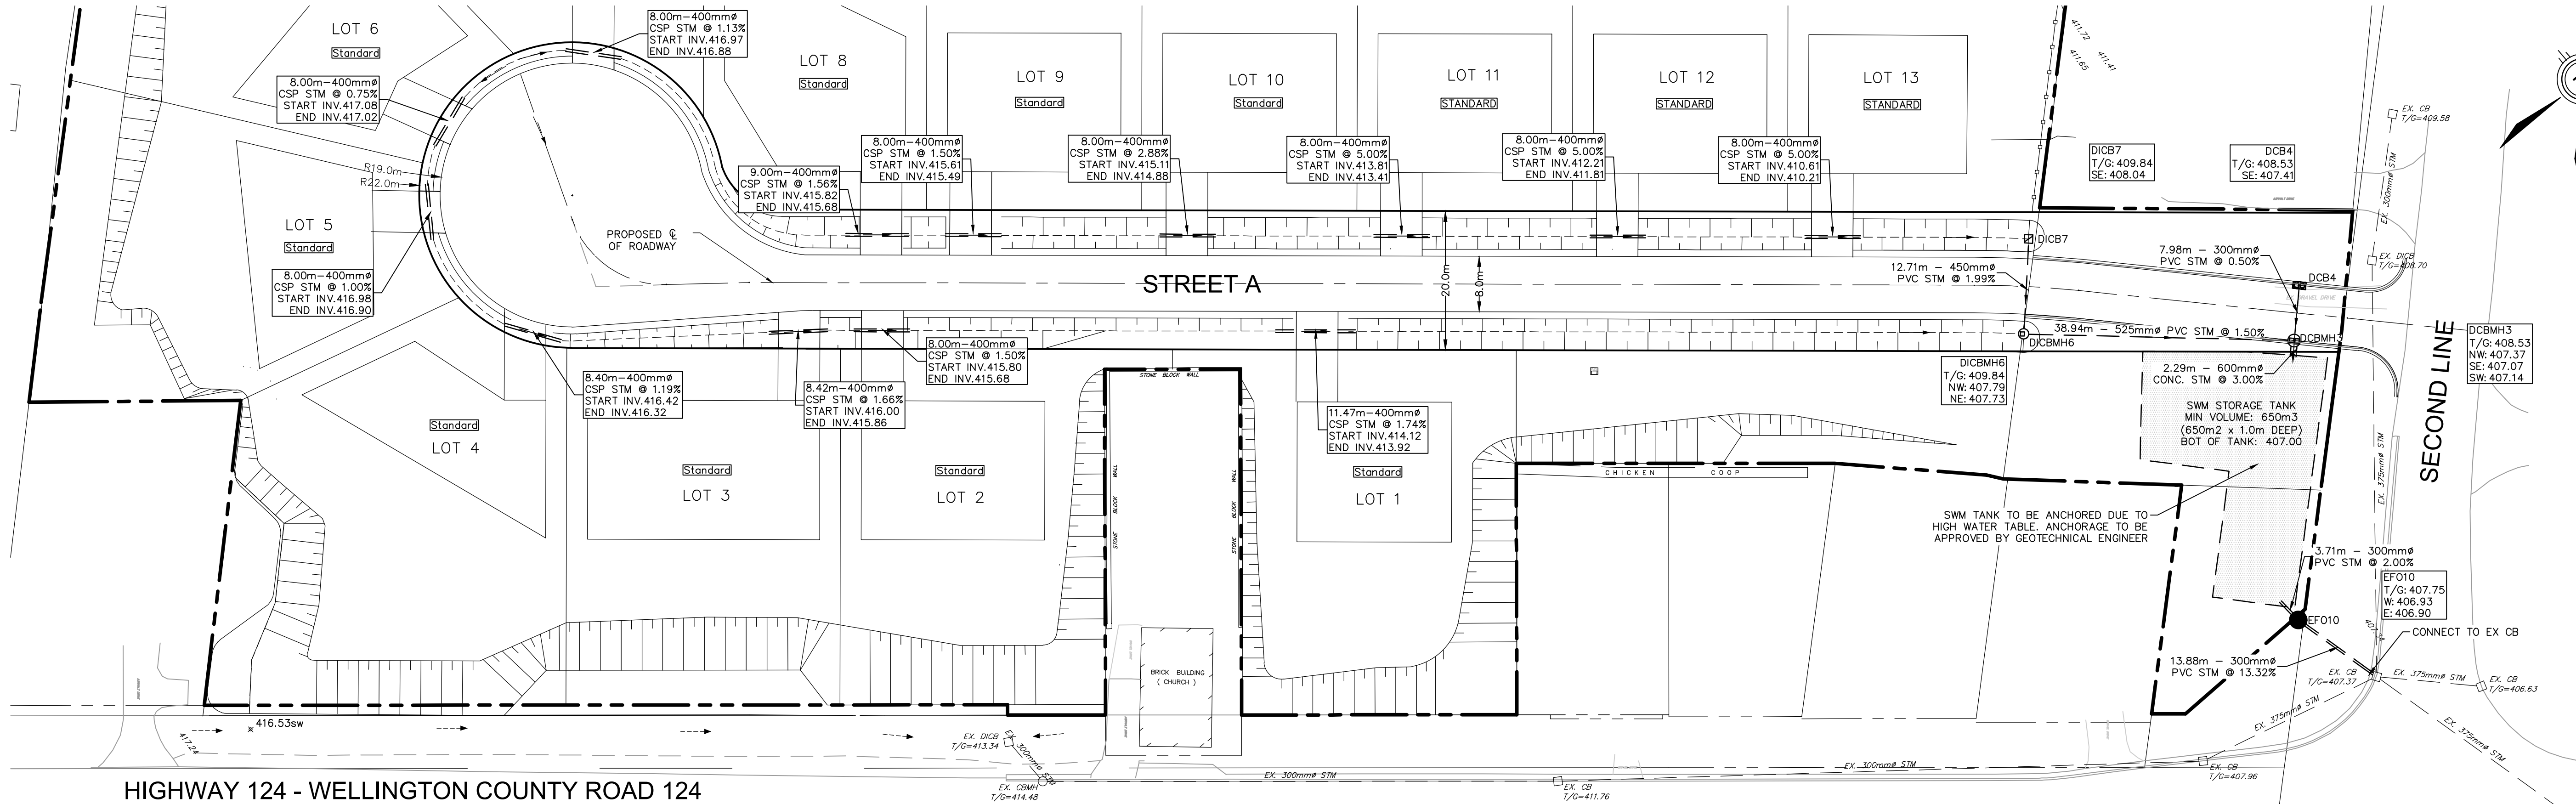
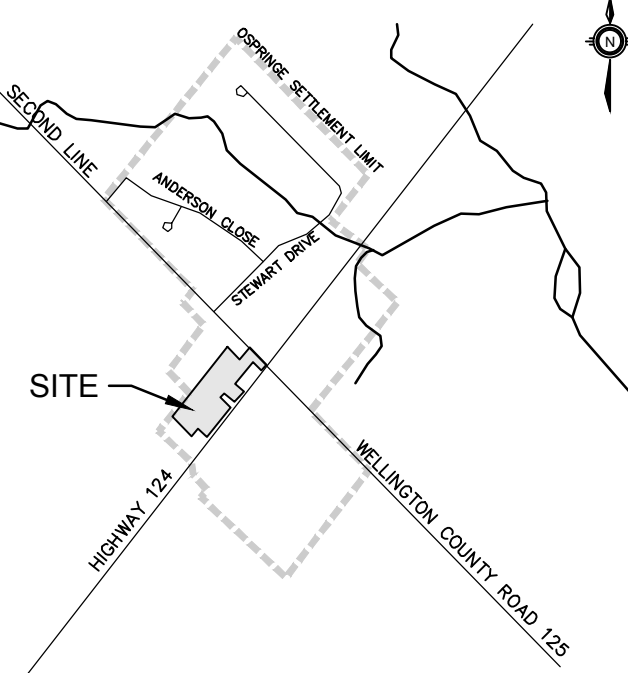


FILE:Z:\11618_OspsrgeErin\5.9 Drawings\Social\Current\11618E LAYOUT.PP CTB: AIA Standard-Full.ctb SAVED BY:Patrick Cloutier, 2022-Jan-11 2:56 PM

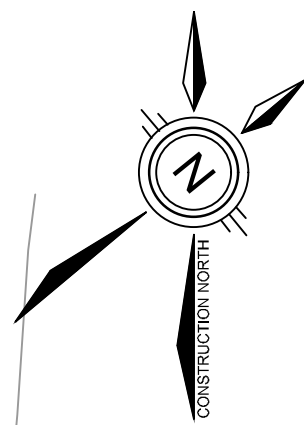

HIGHWAY 124 - WELLINGTON COUNTY ROAD 124

STREET A

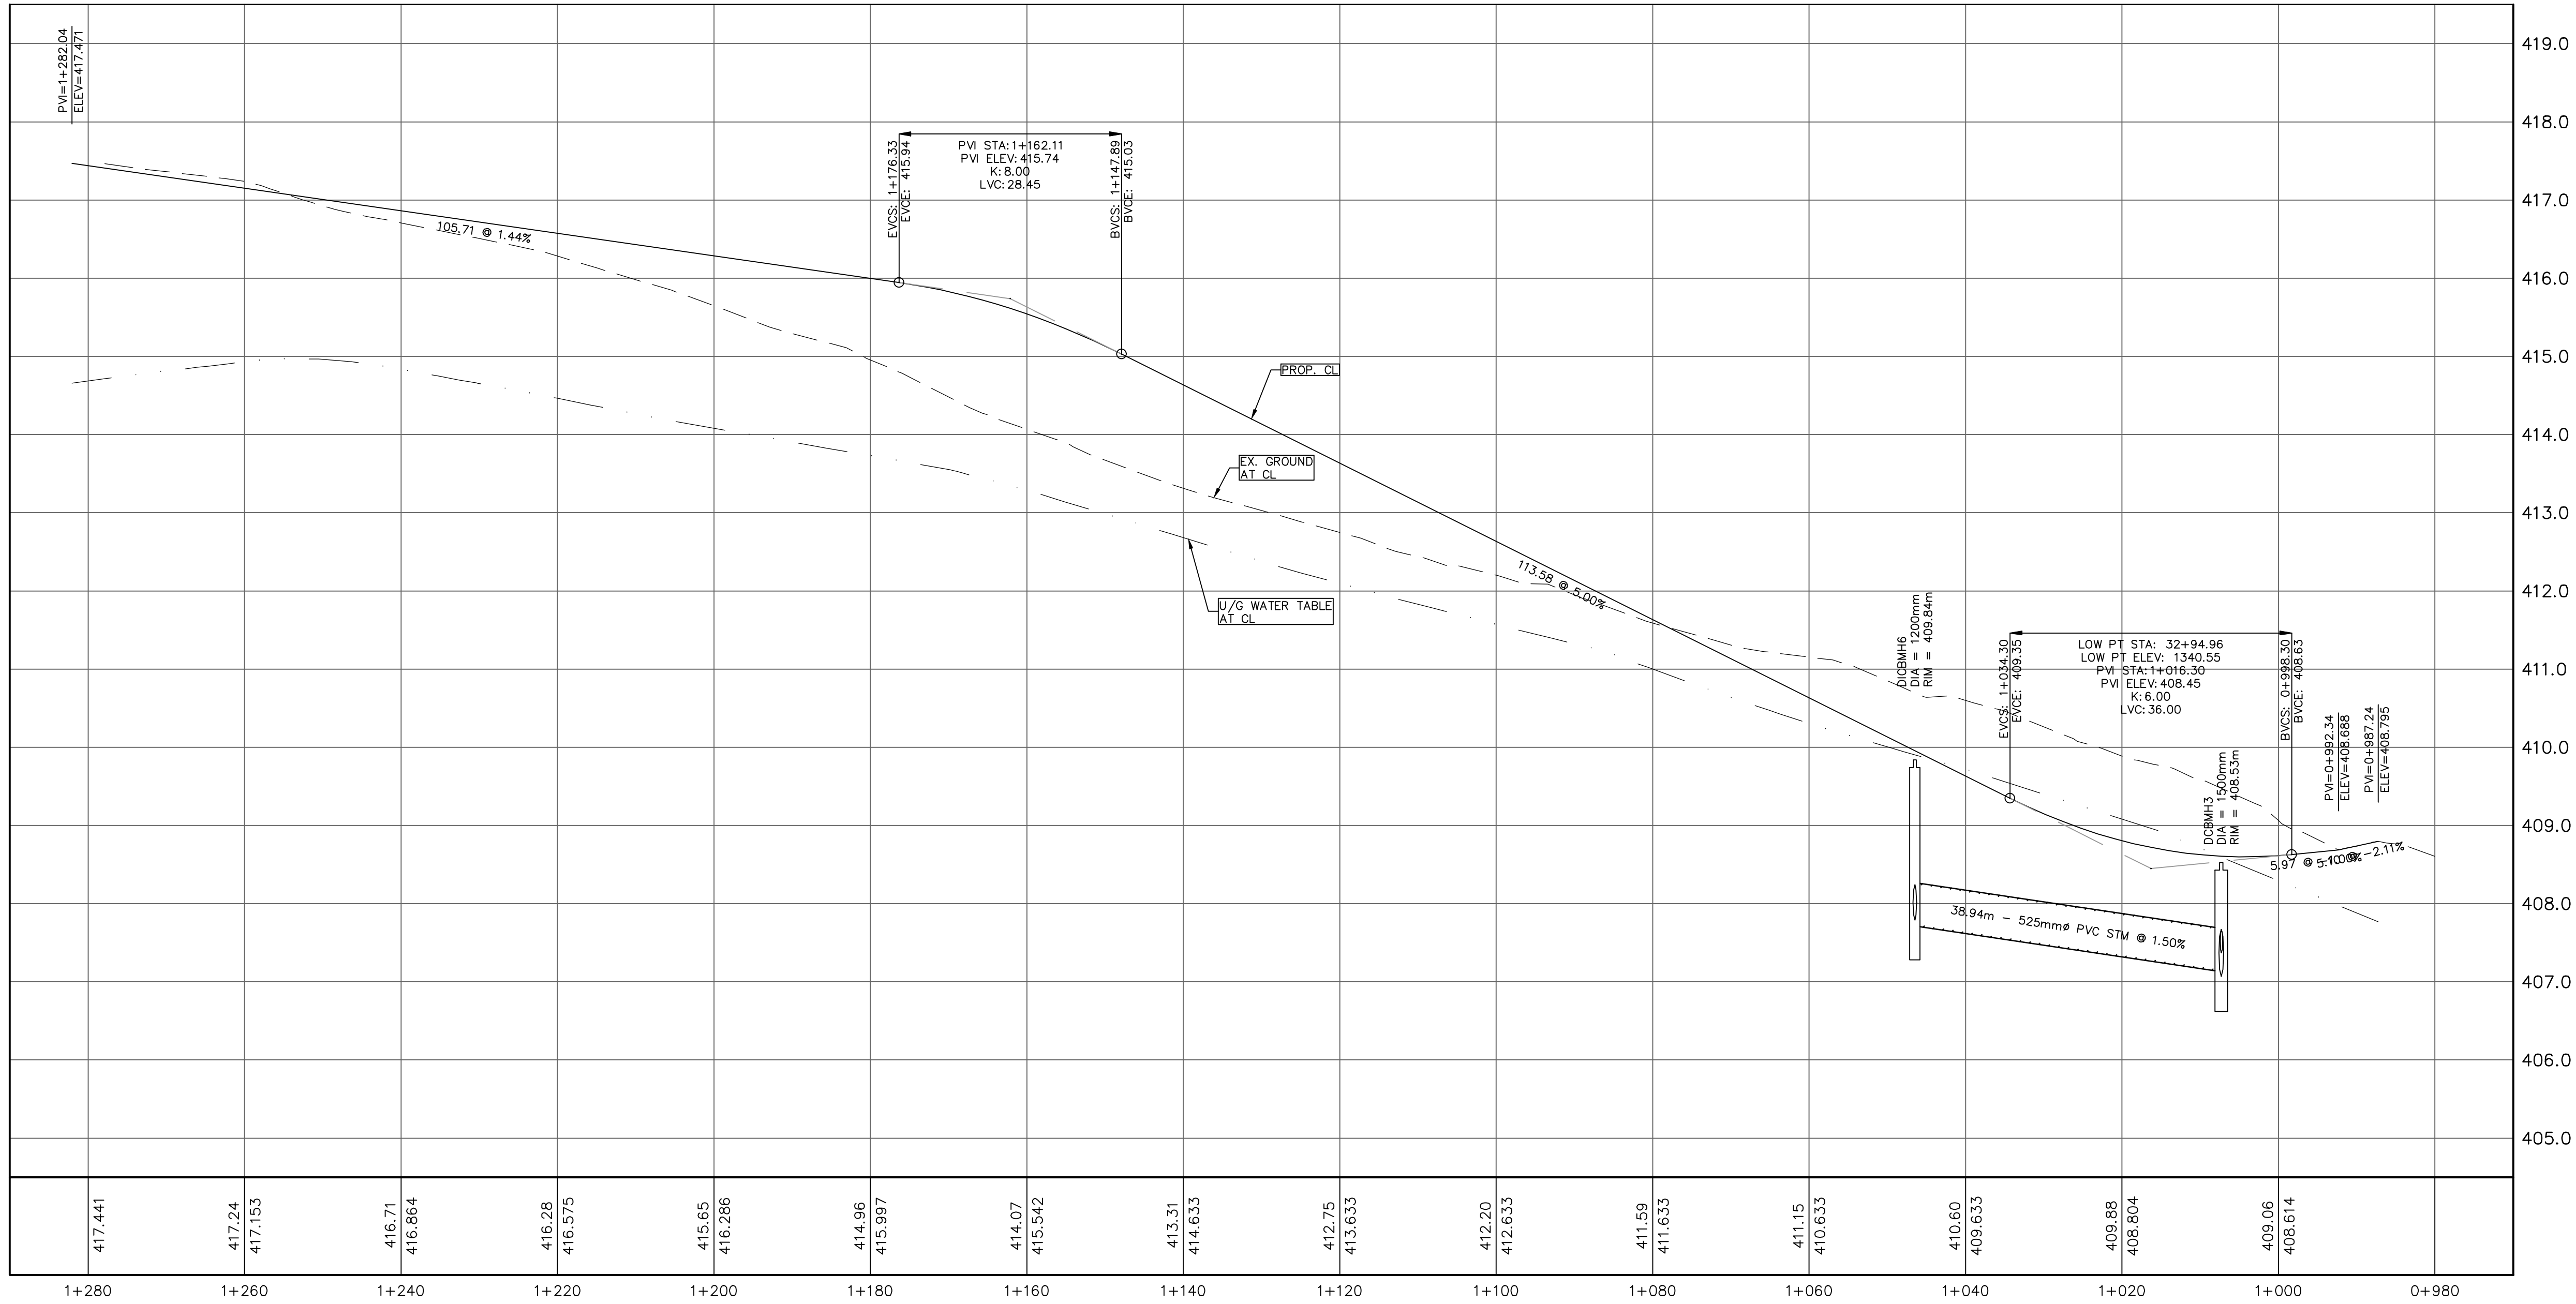

- LEGEND
- PROPERTY LINE
 - PROPOSED STORM MANHOLE
 - PROPOSED CB, DCB
 - PROPOSED DITCH INLET MANHOLE
 - PROPOSED STORM SEWER

NOT FOR CONSTRUCTION

BENCHMARK - ELEVATION
TOPOGRAPHIC SURVEY INFORMATION BY IBI GROUP
SURVEYORS ON SEPTEMBER 19, 2017.

LOCATION DESCRIPTION:
798459: TWO STOREY RED BRICK HOUSE ON EAST
SIDE OF HWY 24, 81.5 M SOUTH OF WEST JCT OF
HWYS 24 AND 25 AT OSPRINGE, 1.3 KM NORTH OF ERIN
1ST LINE AND 10.1 M EAST OF CENTRELINE OF HWY 24.
TABLET IS SET HORIZONTALLY IN NORTH FACE OF
STONE FOUNDATION, 2.46 M EAST OF N.W. CORNER,
86 CM BELOW BRICKWORK AND 33 CM ABOVE
GROUND LEVEL.
ELEVATION: 408.903

2	2022-01-07	K.C.	THIRD SUBMISSION TO TOWN OF ERIN
1	2021-06-25	K.C.	SECOND SUBMISSION TO TOWN OF ERIN
#	DATE	BY	DESCRIPTION



IBI GROUP
101 - 410 Albert Street
Waterloo ON N2L 3V3 Canada
tel 519 585 2255 fax 519 585 2269
ibigroup.com

OSPRINGE SETTLEMENT AREA
COUNTY OF WELLINGTON

DRAFT PLAN OF SUBDIVISION
OSPRINGE DEVELOPMENT

PLAN AND PROFILE

DESIGNED BY: P.CLOUTIER SCALE HORIZ: 1:50
DRAWN BY: P.CLOUTIER SCALE VERT: 1:50
CHECKED BY: K.COBBE FILE NUMBER: 11618
DATE: 2019-10-24 SHEET NUMBER: PP