


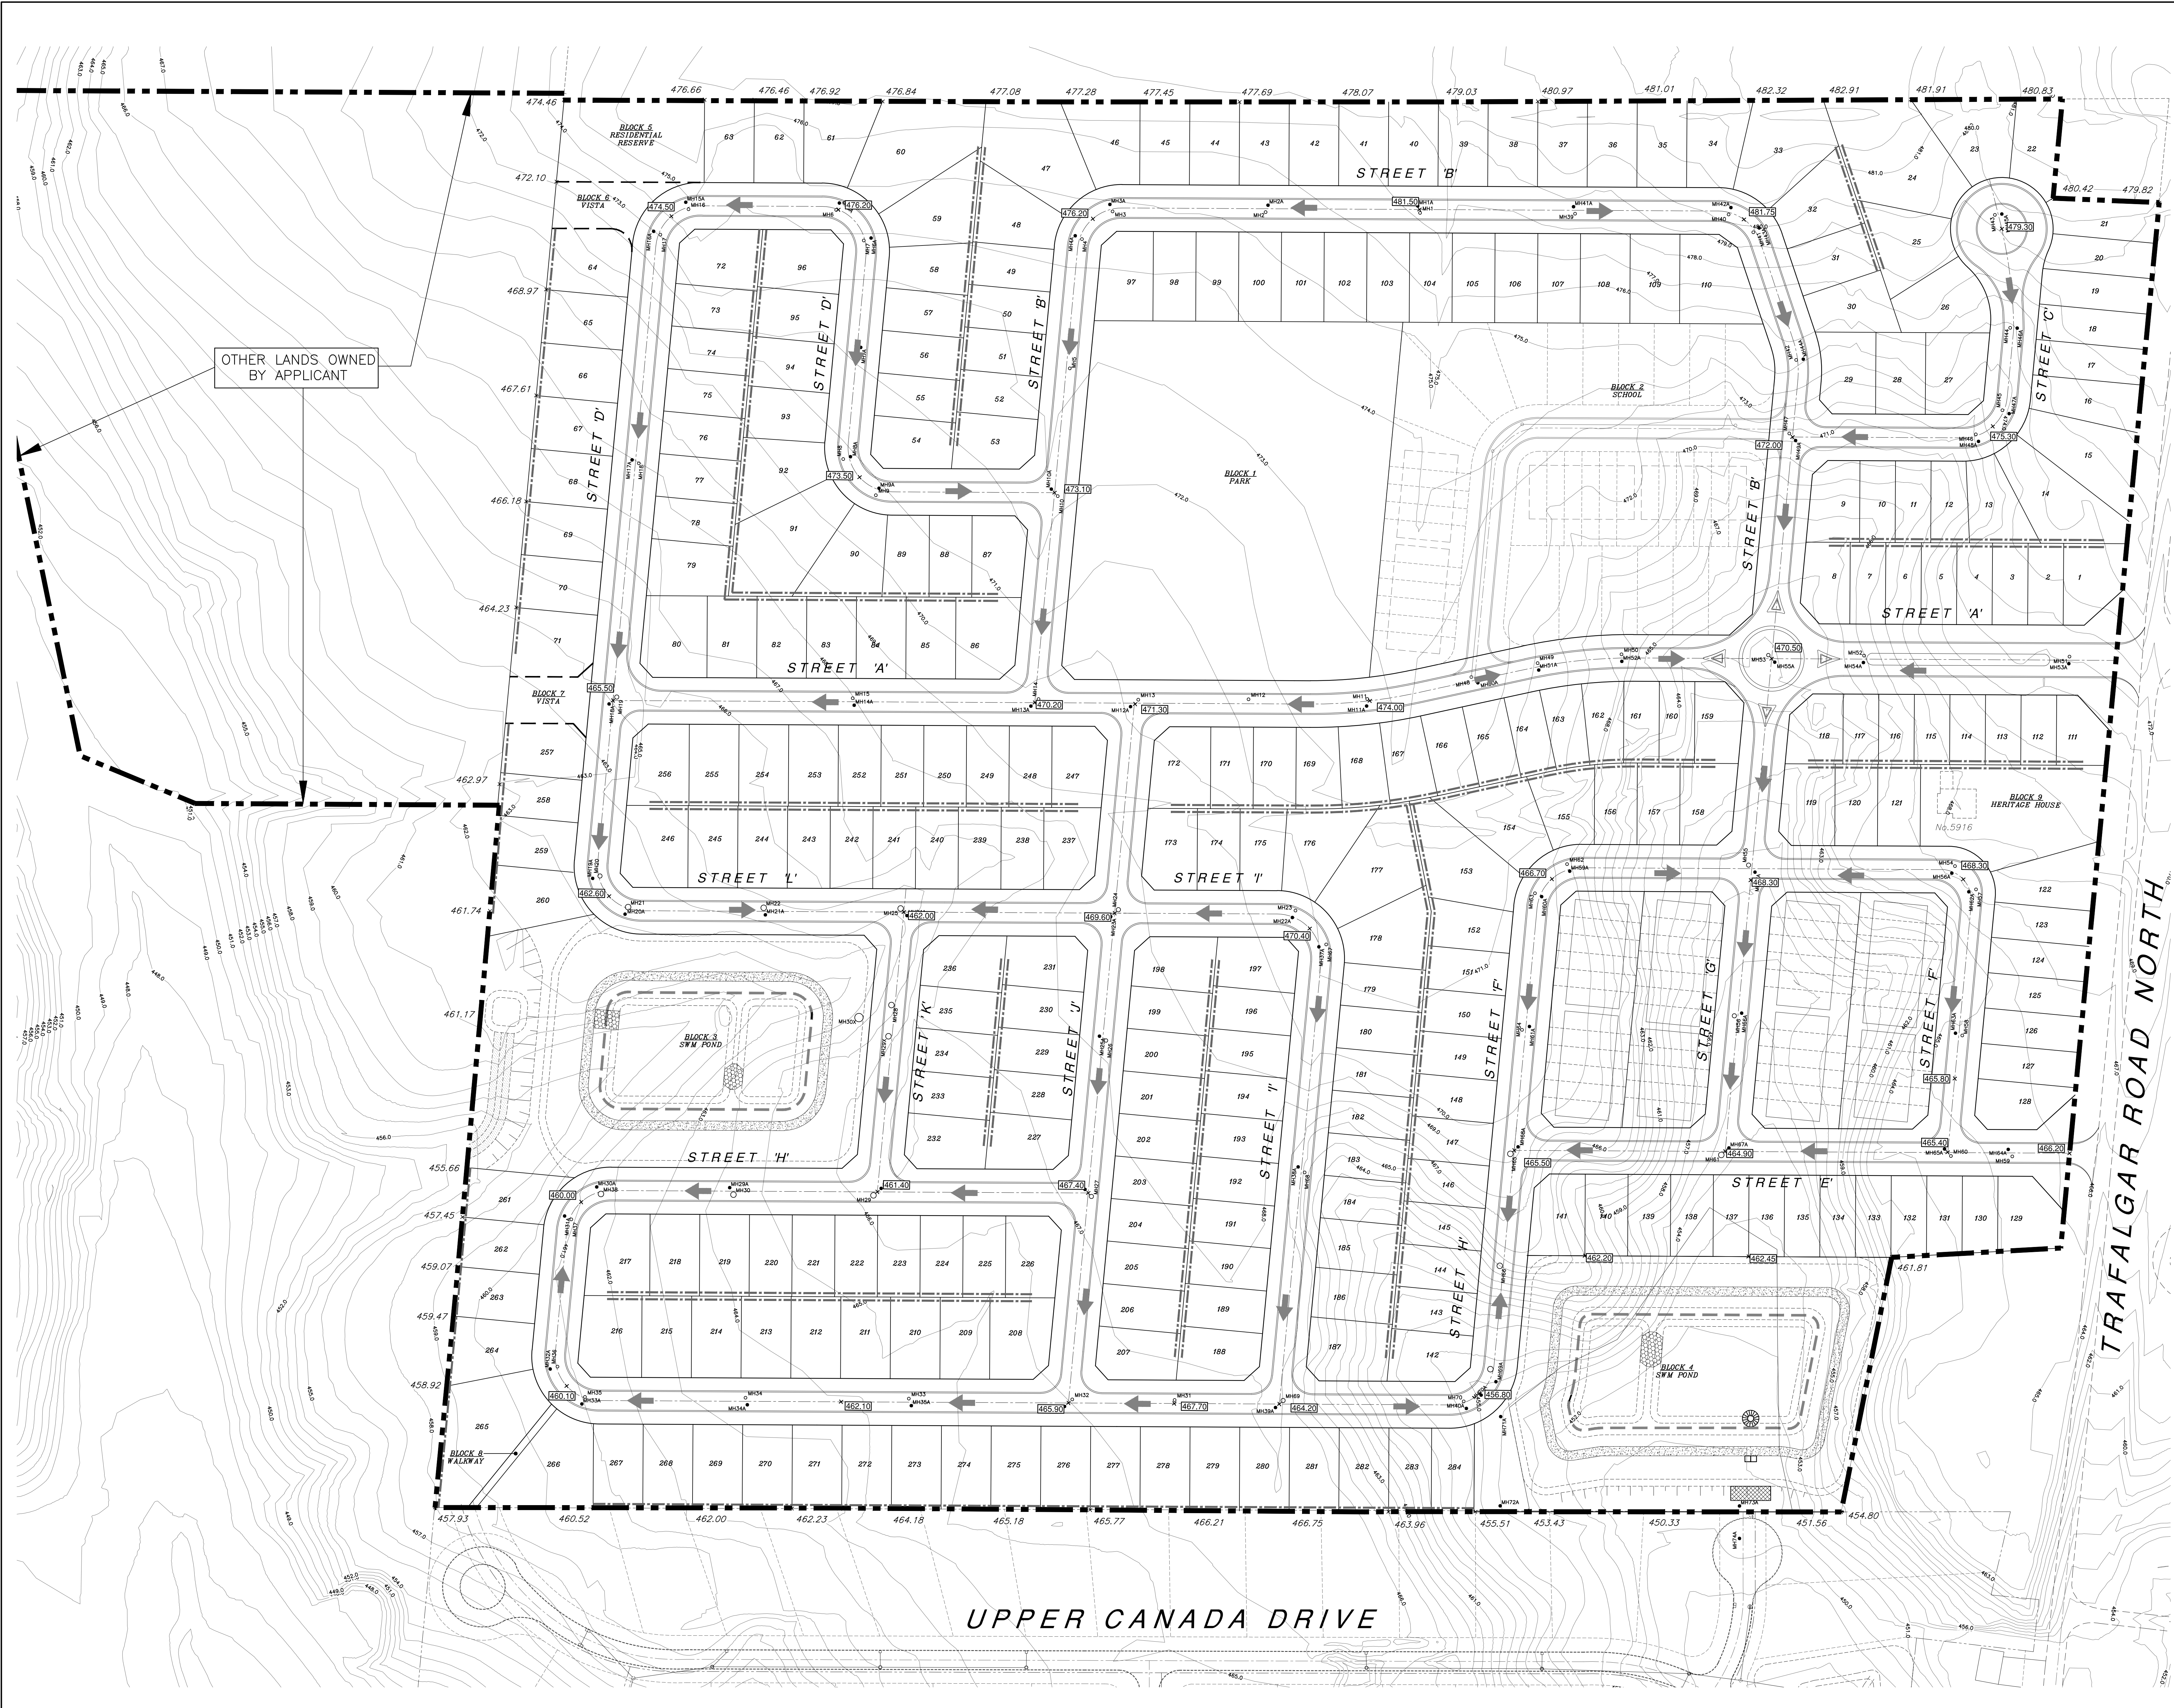

KEY PLAN

LEGEND:

- LIMIT OF SUBDIVISION
- - - EXISTING PROPERTY LINE
- 481.80 PROPOSED ELEVATIONS
- 455.51 EXISTING ELEVATIONS
- - - INFILTRATION TRENCH
- ➔ OVERLAND FLOW ROUTE

REFERENCE DRAWINGS:

- REFER TO DRAFT PLAN (PL-1) PREPARED BY CANDEVCON LIMITED FOR SUBDIVISION LAYOUT.
- REFER TO DRAWING PS-1 FOR INFORMATION ON STORM, SANITARY & FDC

NO.	DESCRIPTION	DATE	BY
1	REVISIONS		
2			
3			
4			
5			
6			
7			
8			
9			
10			

303 CANDEVCON LIMITED
CONSULTING ENGINEERS AND PLANNERS
TEL (905) 794-0600 FAX (905) 794-0611

HILLSBURGH HEIGHTS INC.
RESIDENTIAL SUBDIVISION
5616 TRAFALGAR ROAD NORTH
PART 1 OF PLAN 61R-9590
PART OF LOT 26, CONCESSION 7
HILLSBURGH URBAN AREA
TOWN OF ERIN

SHEET TITLE:
PRELIMINARY GRADING PLAN

DRAWN BY: E.A.M	PROJECT No. W21081
CHECKED BY: S.L	DRAWING No.
SCALE: 1:1000	
DATE: OCT 1st, 2021	

GR-1