


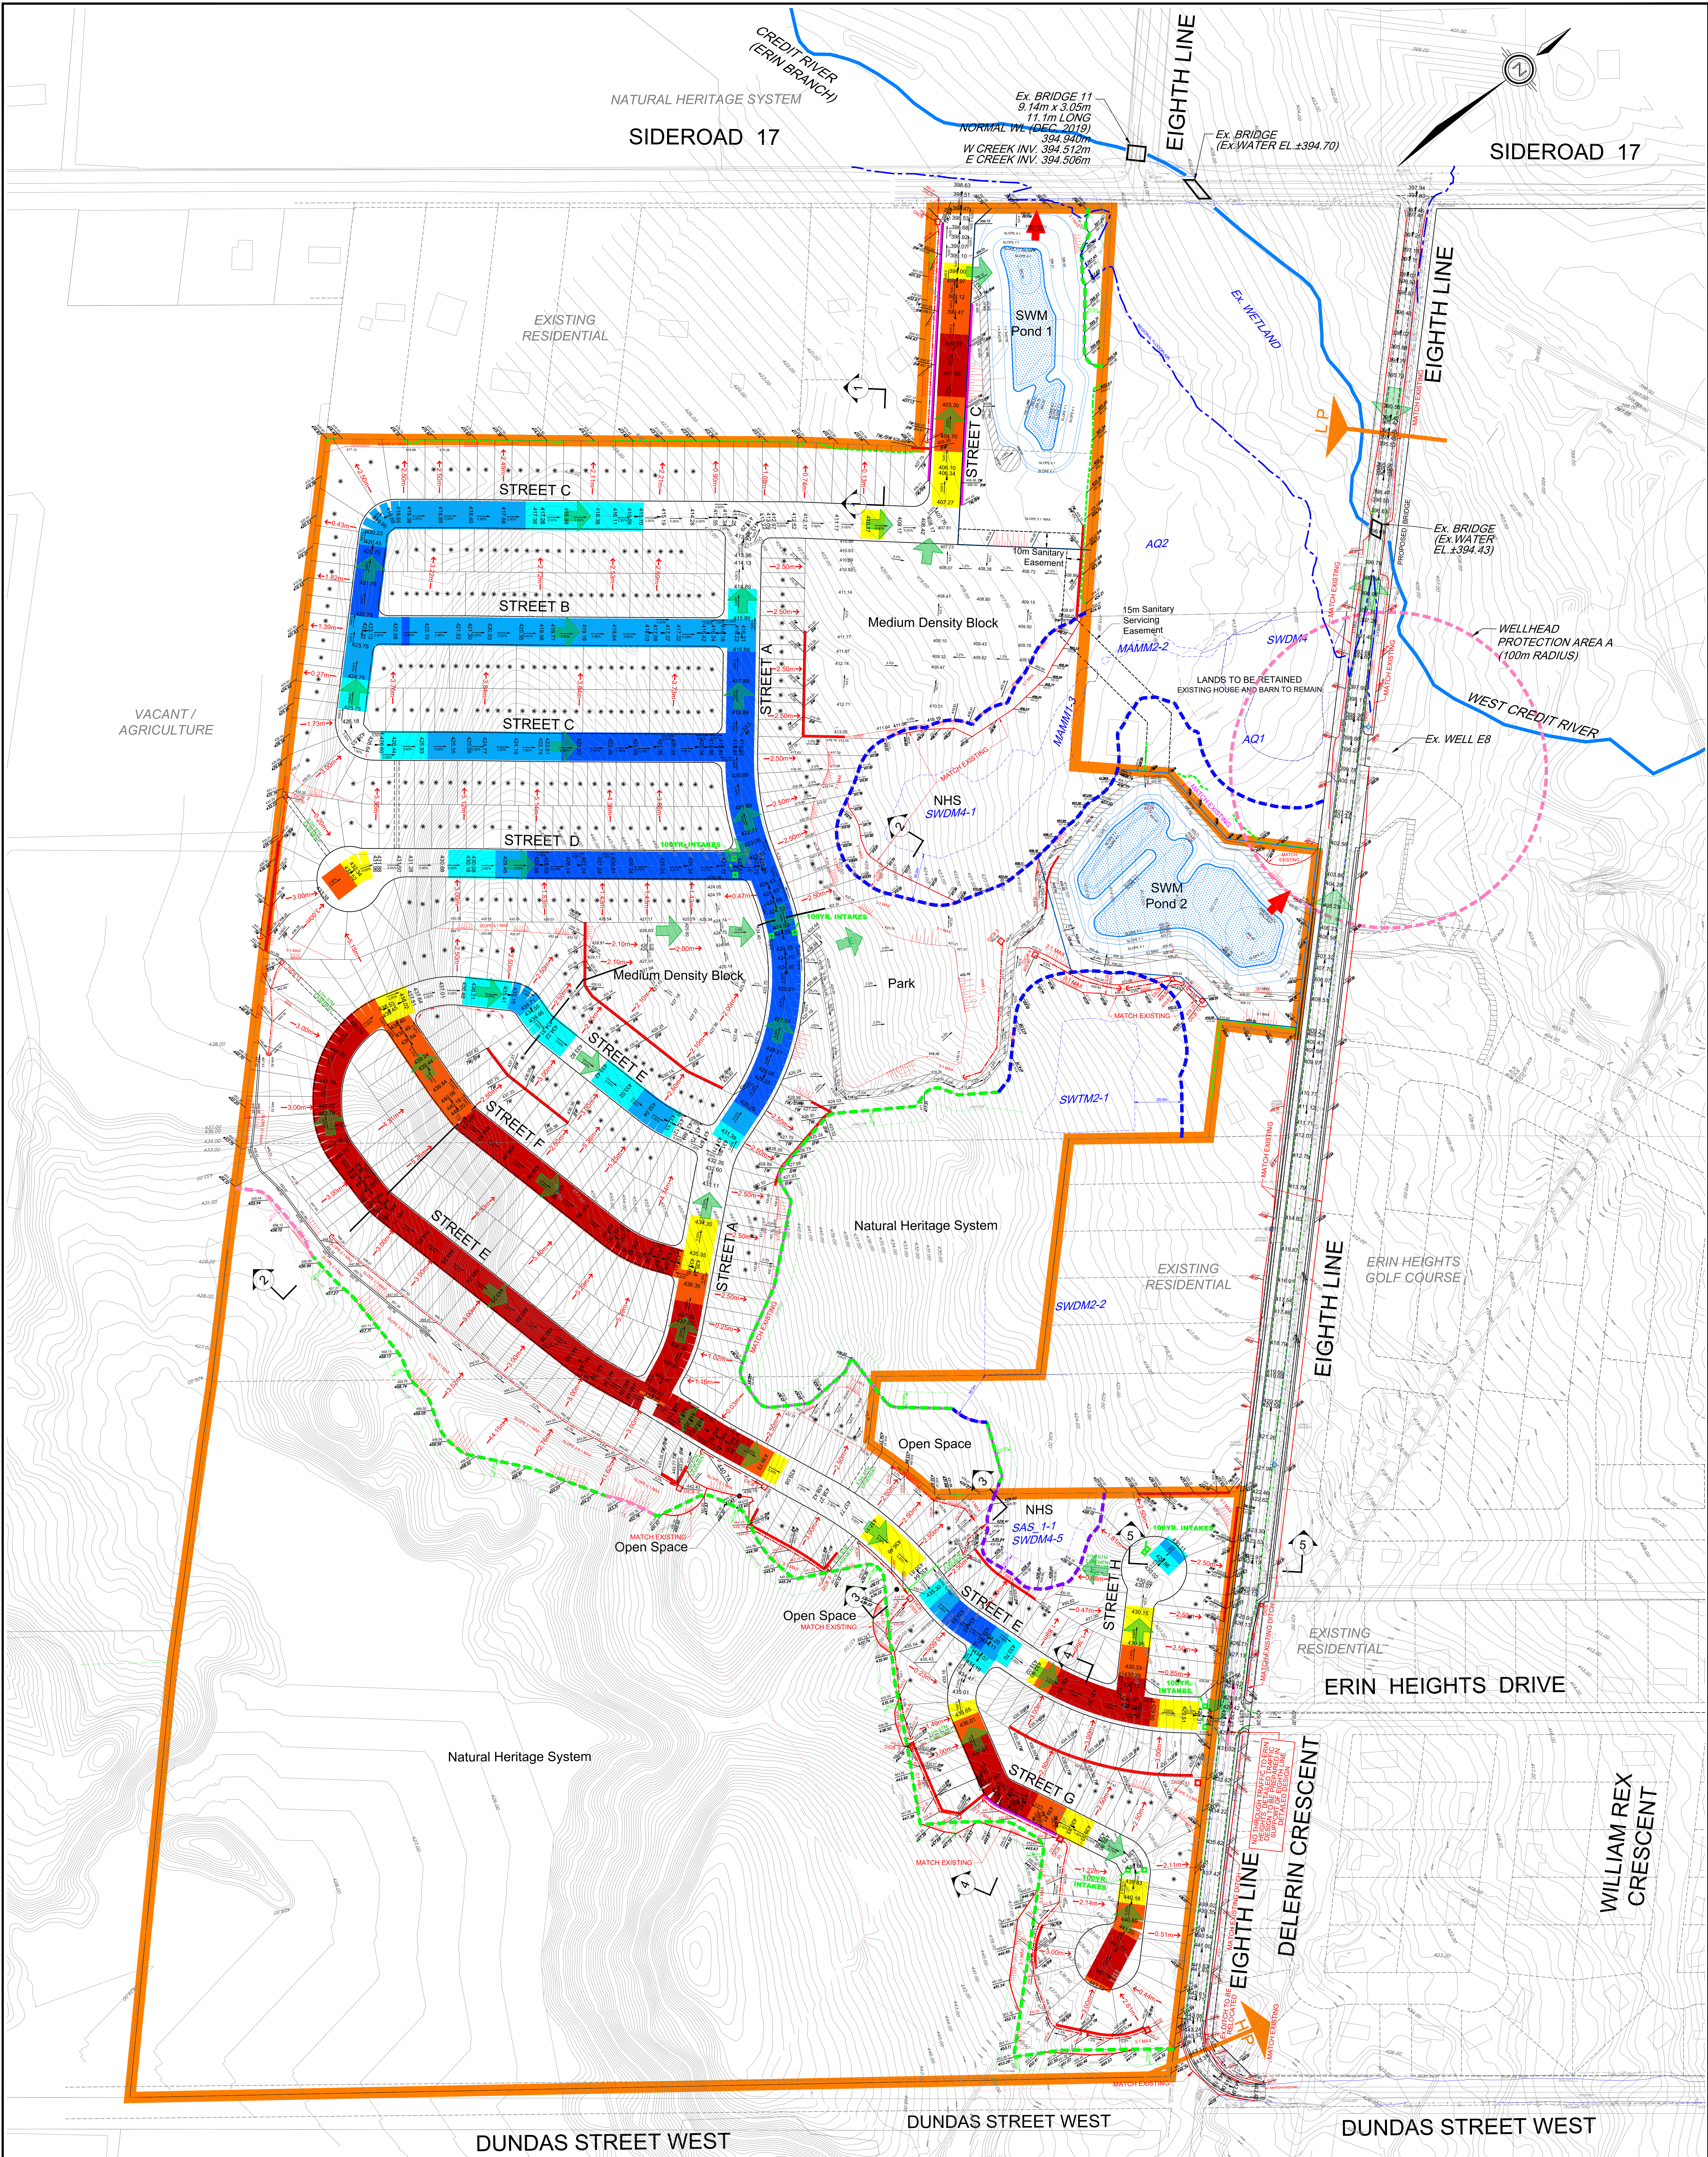


LEGEND:

- SITE BOUNDARY
- DEVELOPMENT LIMIT
- WELLHEAD PROTECTION AREA A
- STORM OVERLAND FLOW ARROW
- EMERGENCY STORM OVERLAND FLOW ARROW

- POSSIBLE ENGINEERING FILL LOT (TO BE VERIFIED DURING DETAIL DESIGN)
- PROPOSED CENTERLINE ELEVATION
- PROPOSED ELEVATION
- EXISTING CONTOUR ELEVATION
- PRIVATE RETAINING WALL
- PUBLIC RETAINING WALL
- TREE PROTECTION FENCE

- CUT-FILL DEPTH ALONG CENTERLINE
- | CUT DEPTH (m) | FILL DEPTH (m) |
|---------------|----------------|
| 0.00-1.00 | 0.00-1.00 |
| 1.00-2.00 | 1.00-2.00 |
| 2.00-3.00 | 2.00-3.00 |
| >3.00 | >3.00 |

- HAZARD LINE AND BUFFERS
- 10m NHS HAZARD LINE AND BUFFERS
 - DRIPLINE
 - 10m WETLAND HAZARD LINE AND BUFFERS
 - WETLAND HAZARD
 - 30m SWM HAZARD LINE AND BUFFERS
 - SWM HAZARD
 - 10m LONG TERM STABLE SLOPE HAZARD LINE AND BUFFER
 - LONG TERM STABLE SLOPE HAZARD

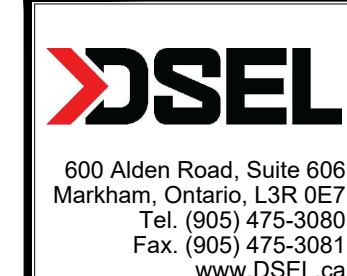

5520 EIGHTH LINE & 5552 EIGHTH LINE

CONCEPTUAL GRADING PLAN

SCALE: 1:1250 PROJECT No: 21-1242

DATE: JULY 2024 DRAWING: 6