




PLAN VIEW
SCALE: 1:4000

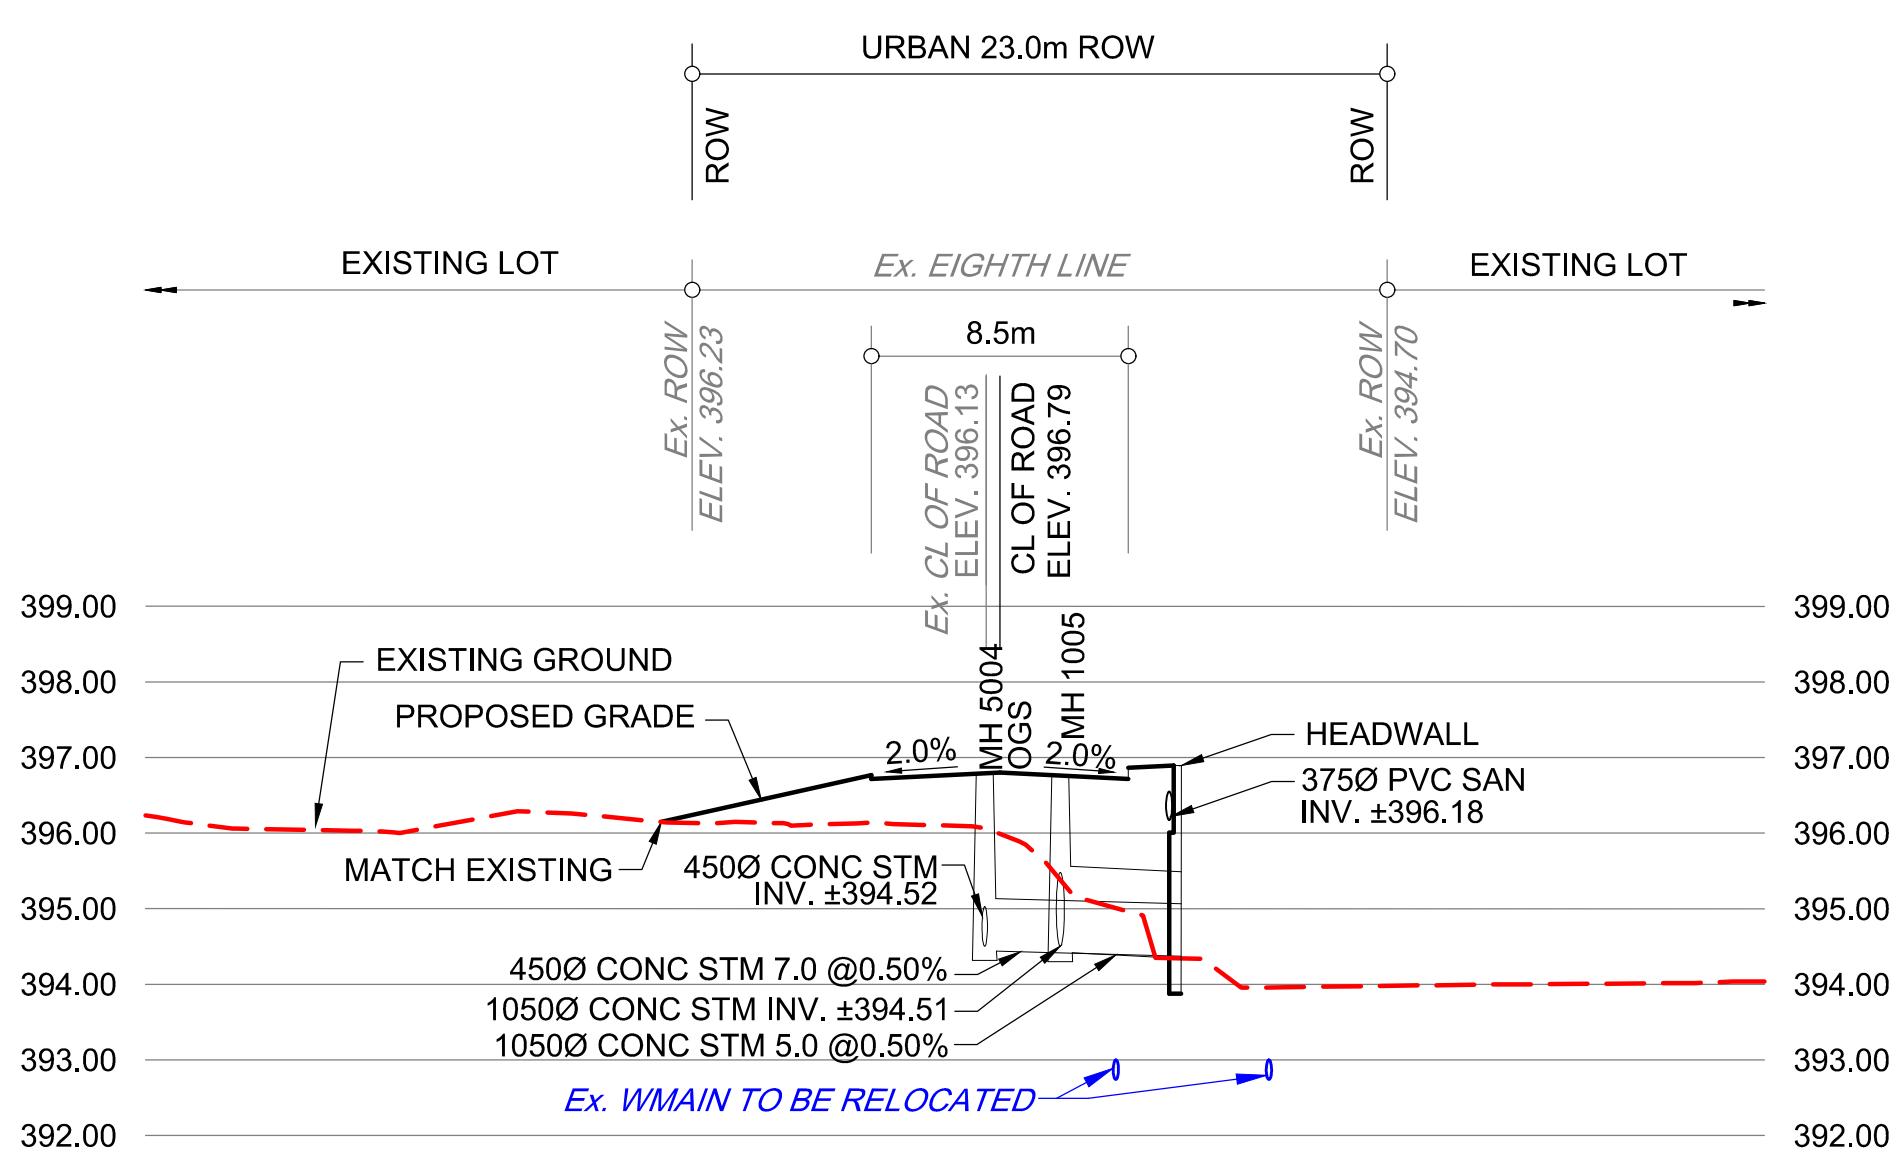


SECTION 1A-1A
SCALE HOR. 1: 250
VER. 1:100

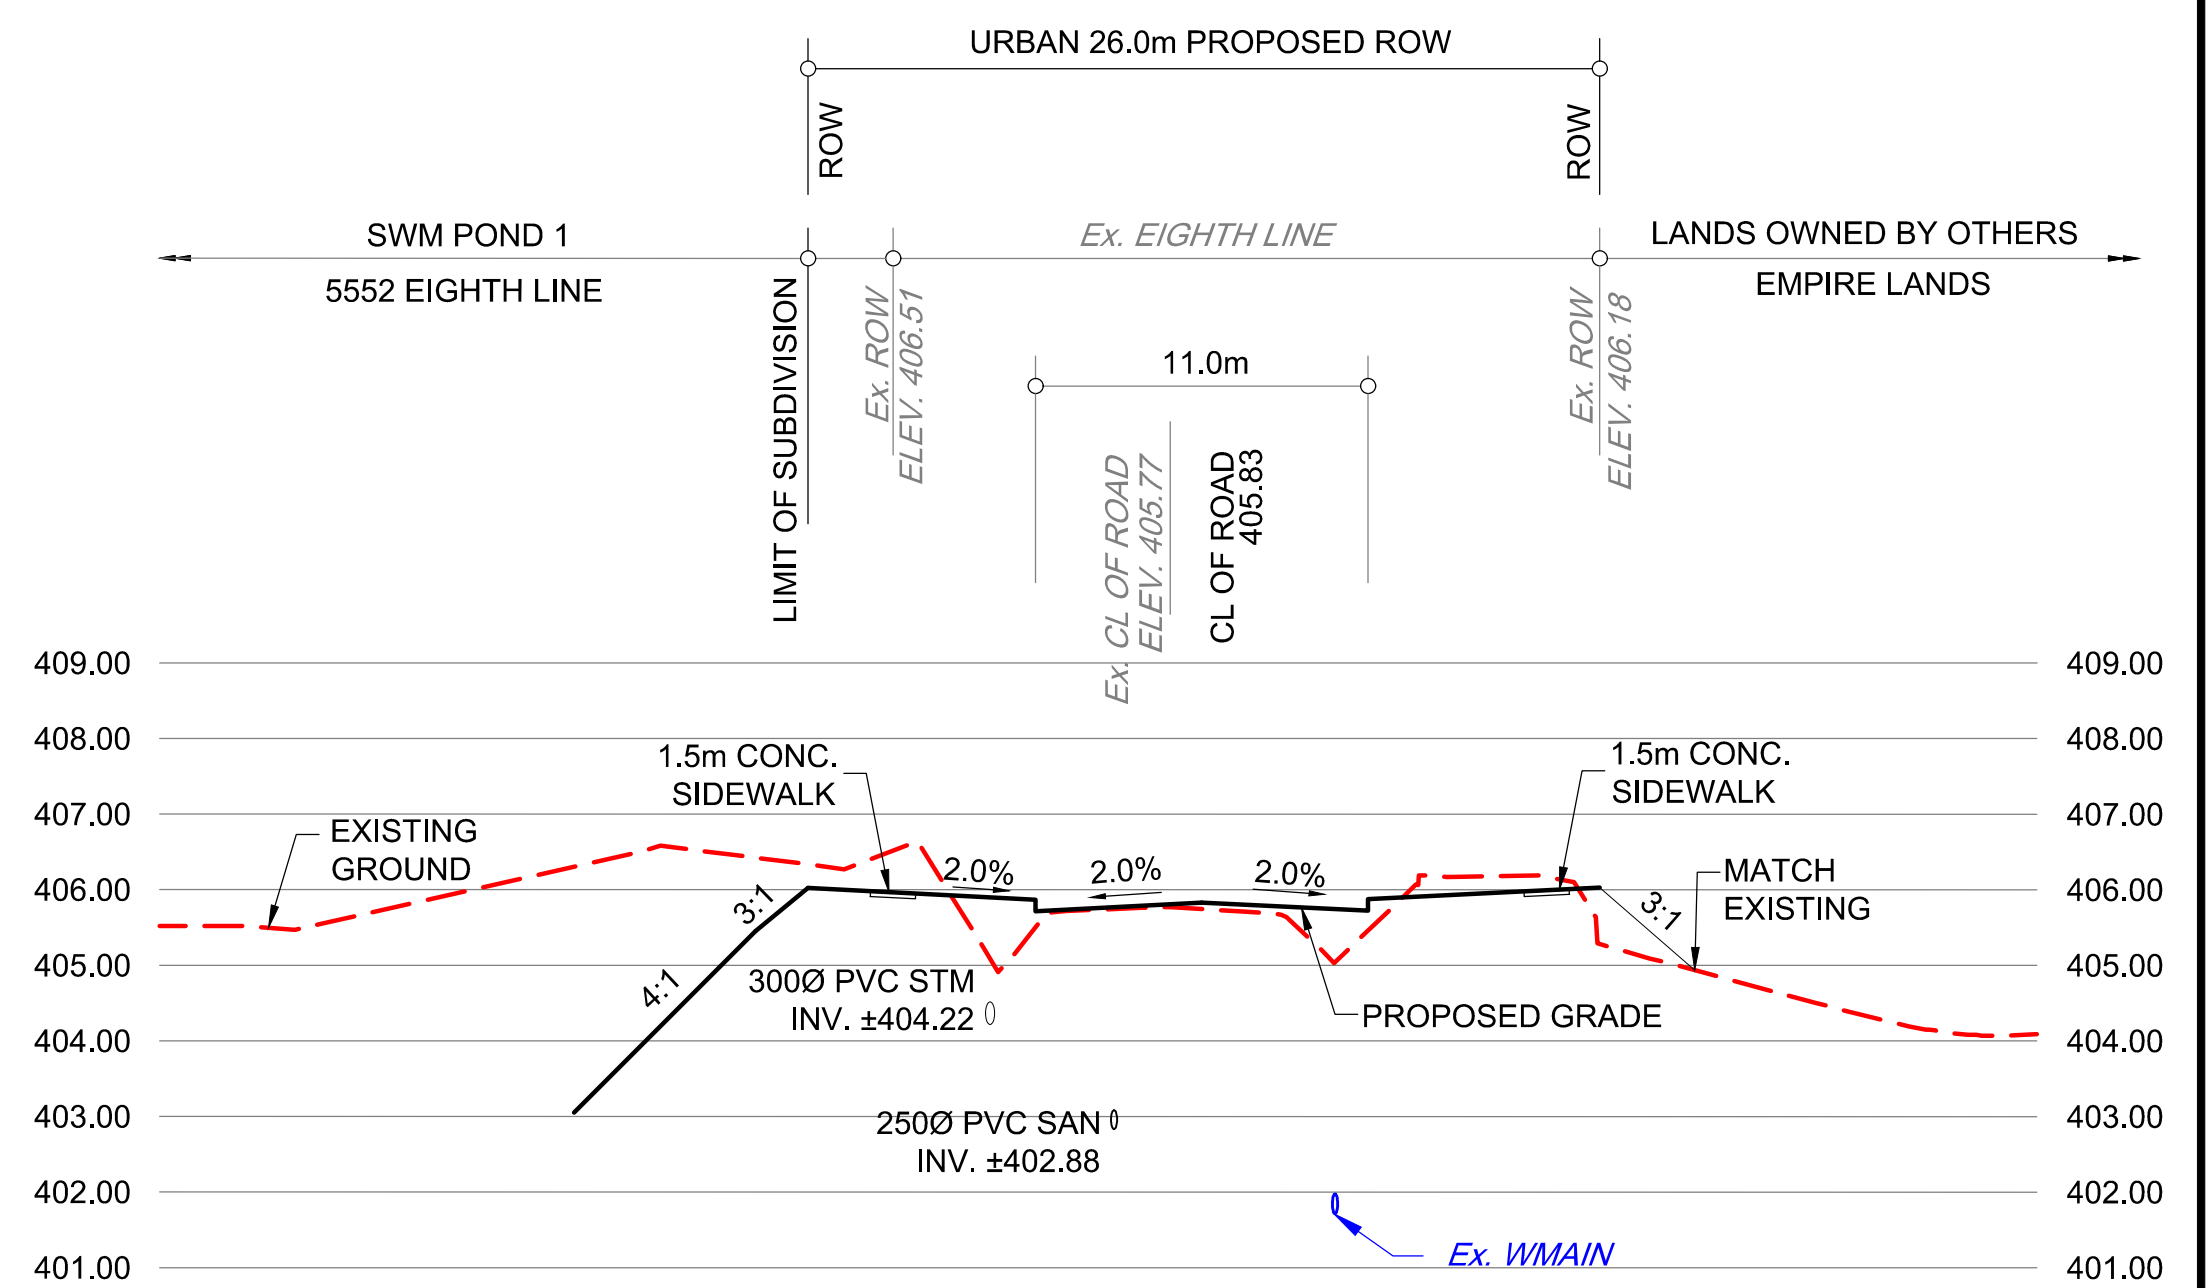

SECTION 2A-2A
SCALE HOR. 1: 250
VER. 1:100

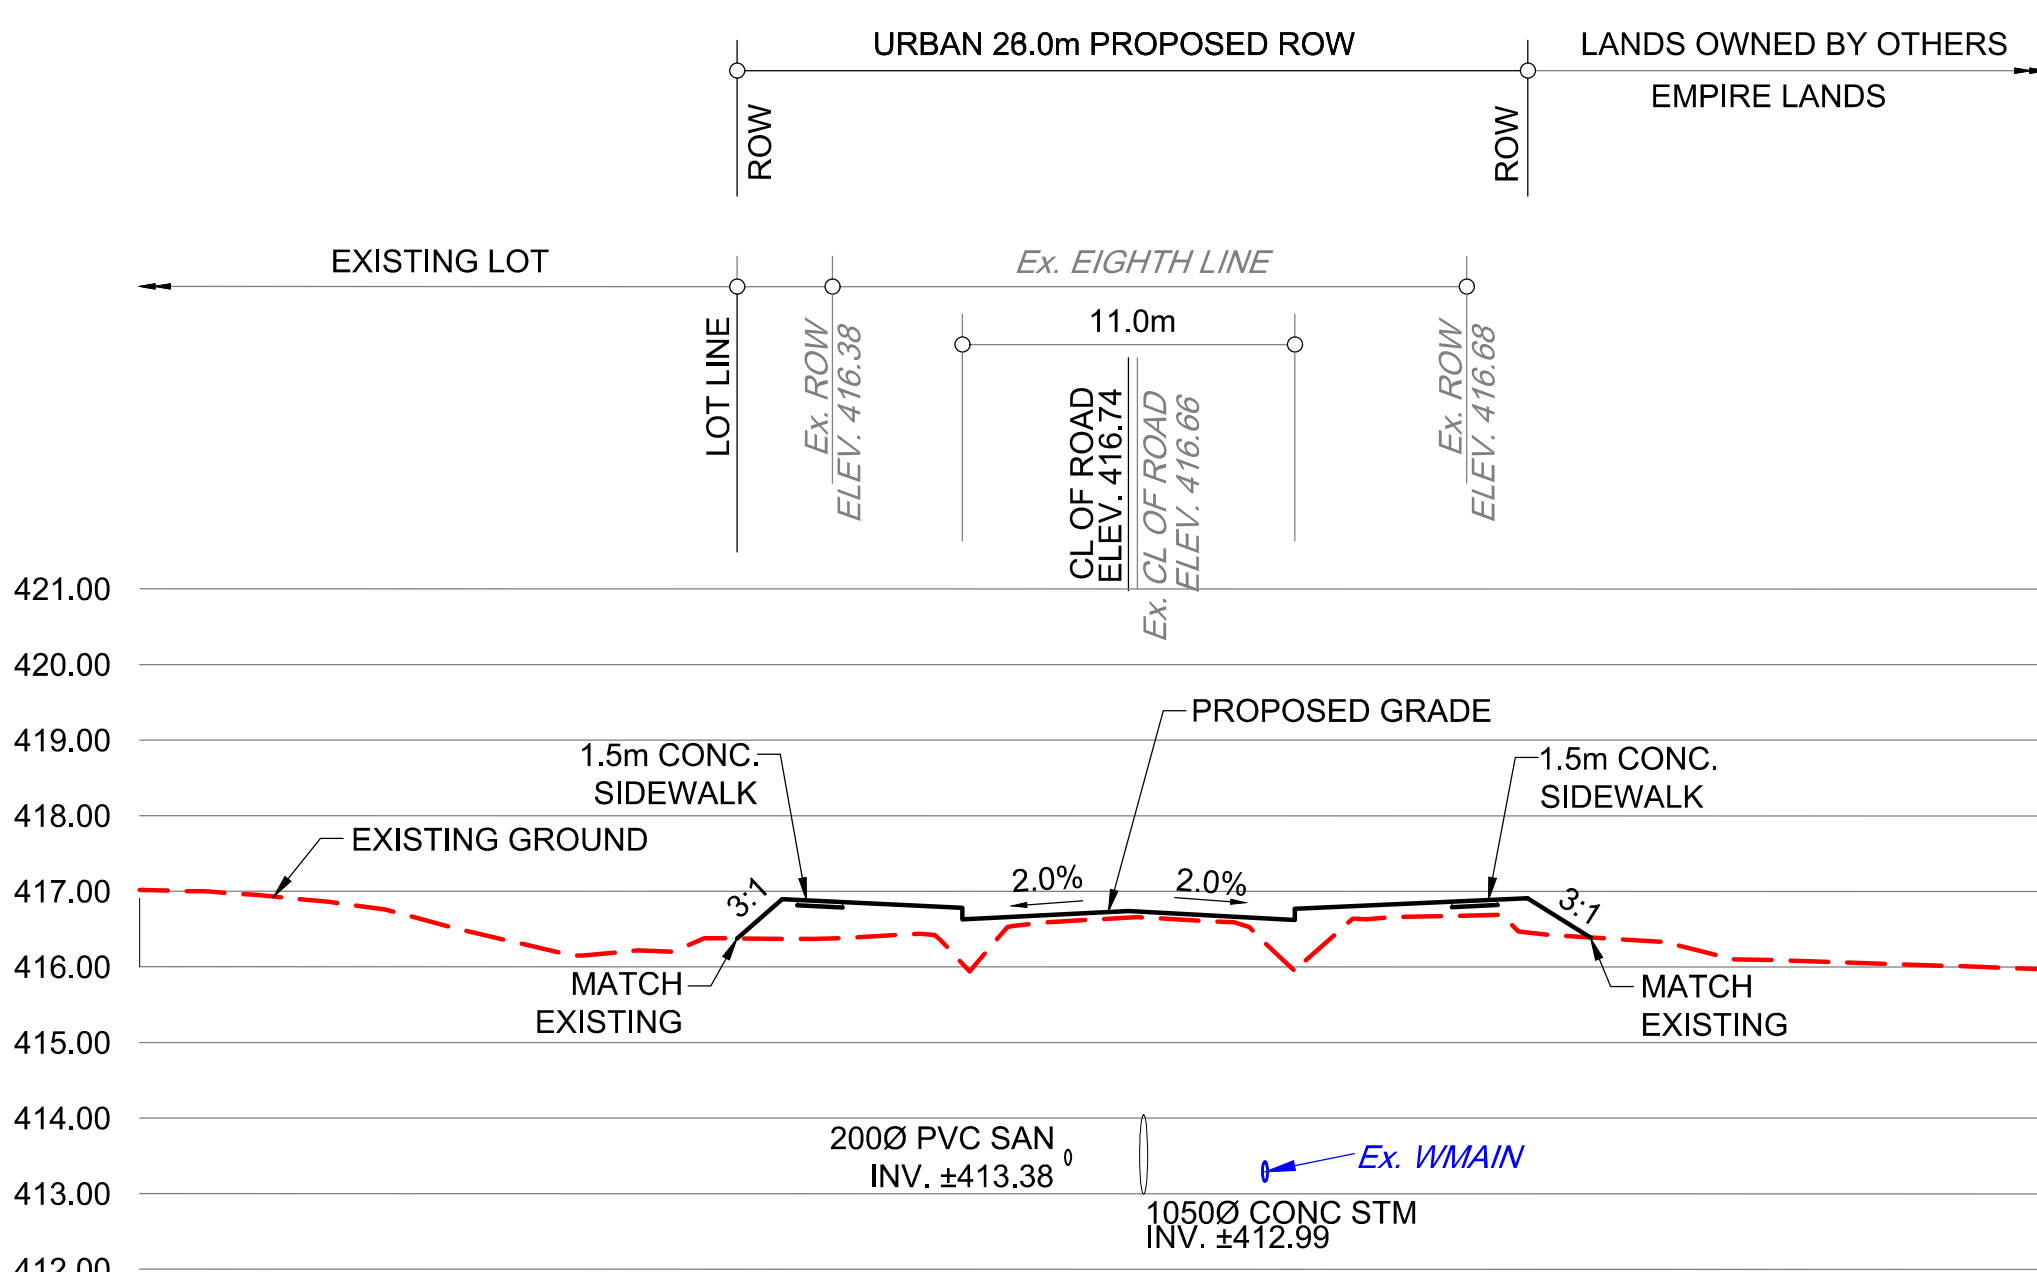

SECTION 3A-3A
SCALE HOR. 1: 250
VER. 1: 100

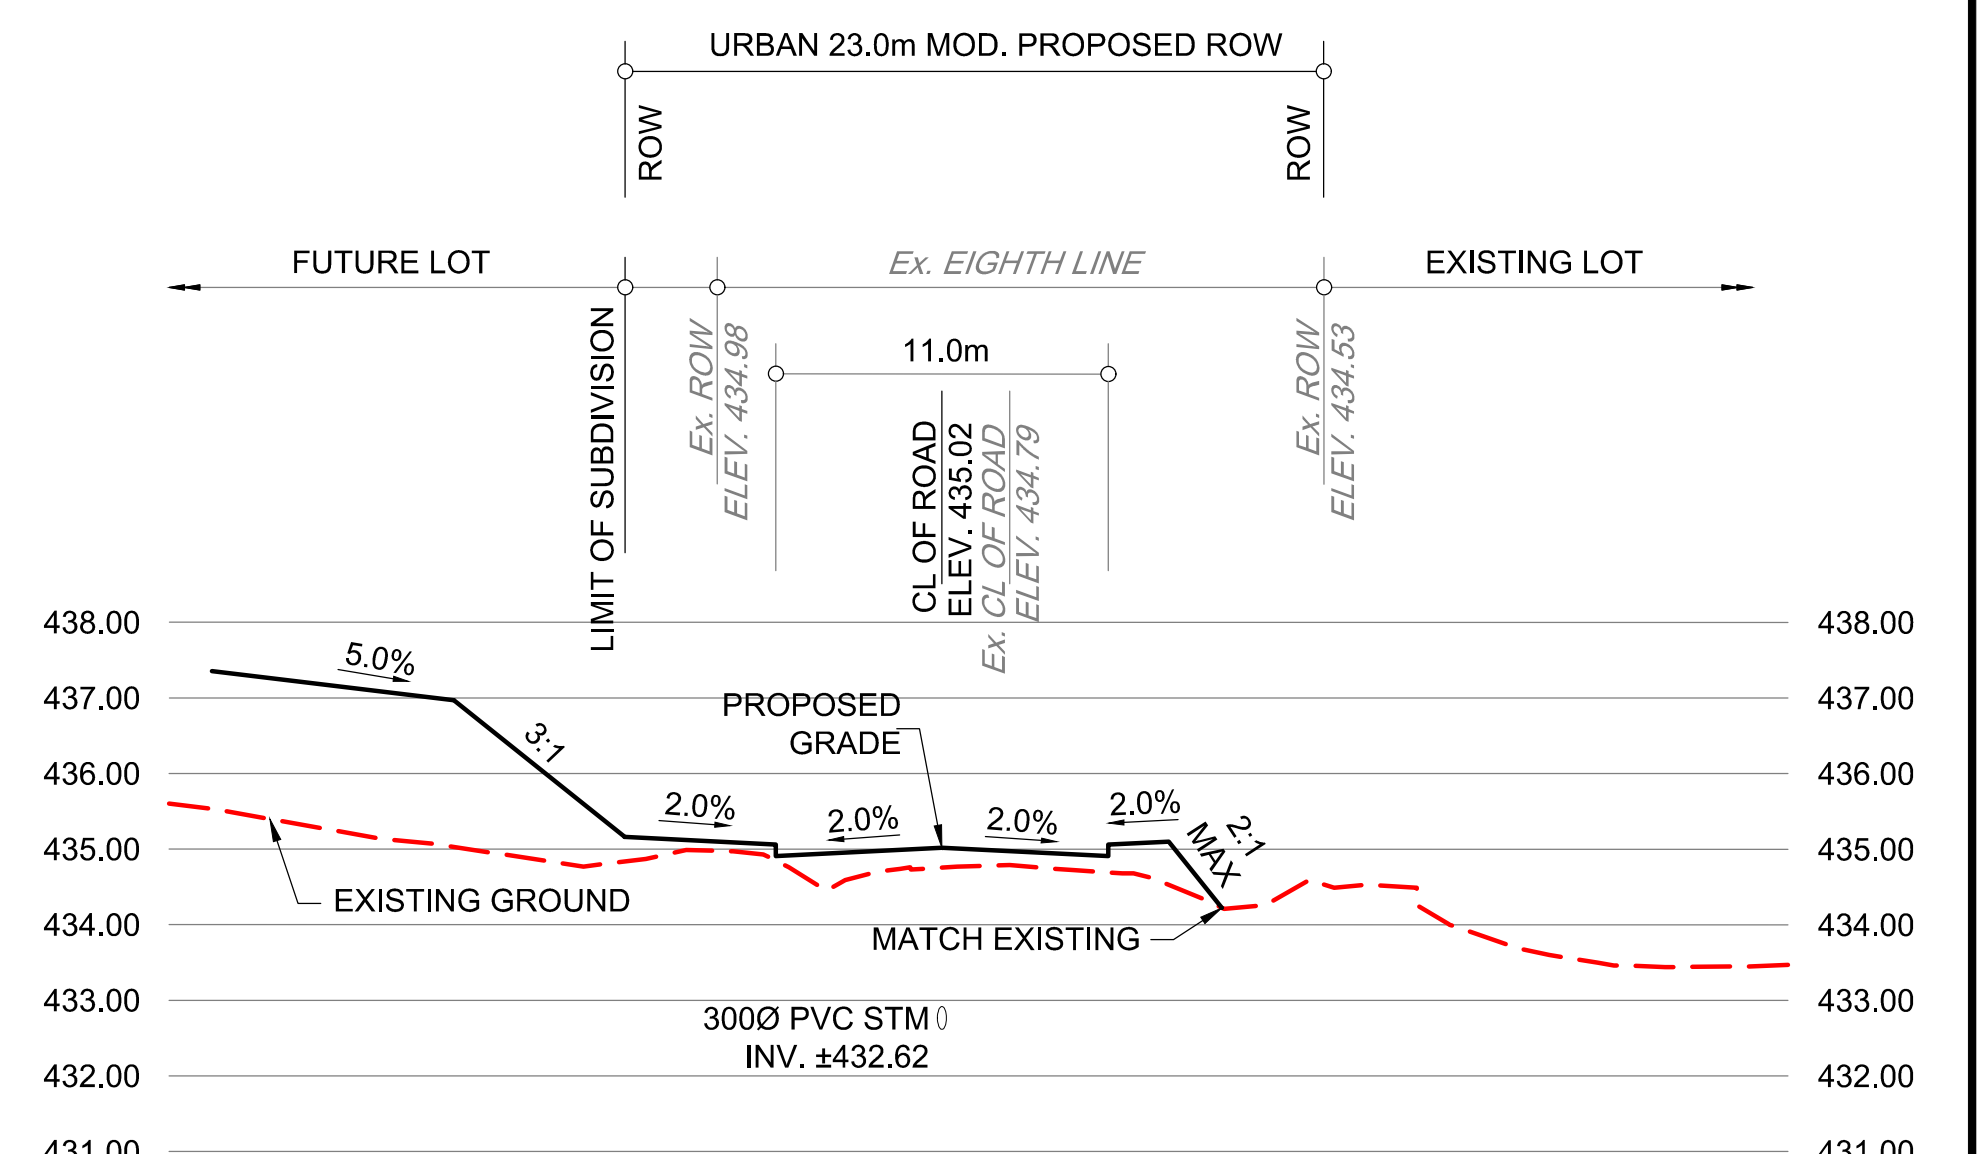

SECTION 4A-4A
SCALE HOR. 1: 250
VER. 1: 100



5552 EIGHTH
LINE & 5520
EIGHTH LINE
TOWN OF ERIN

EIGHTH LINE - CROSS SECTIONS		
SCALE:	AS SHOWN	PROJECT No.: 21-1242
DATE:	JULY 2024	DRAWING: 5