


CAUTION:  
THE POSITION OF POLE LINES, CONDUITS, WATERMANS, SEWERS AND OTHER UNDERGROUND AND OVERGROUND UTILITIES AND STRUCTURES IS NOT NECESSARILY SHOWN ON THE DRAWINGS, AND, WHERE SHOWN, THE ACCURACY OF THE POSITION OF SUCH UTILITIES AND STRUCTURES IS NOT GUARANTEED. BEFORE STARTING WORK, THE CONTRACTOR SHALL INFORM HIMSELF OF THE EXACT LOCATION OF ALL SUCH UTILITIES AND STRUCTURES, AND SHALL ASSUME ALL LIABILITY FOR DAMAGE TO THEM.

- Notes
1. TOPOGRAPHIC INFORMATION DERIVED FROM FIELD SURVEY BY TRITON ENGINEERING COMPLETED IN 2018.
  2. LOT FABRIC OF DERIVED FROM PLAN 61R-21276 PREPARED BY WILSON FORD SURVEYING ON FEBRUARY 14, 2018.

**LEGEND**


—	SUBDIVISION BOUNDARY	○ CBMH	PROPOSED CATCHBASIN MANHOLE	—	EXISTING HYDRO GUY WIRE
—	PROPOSED RIGHT OF WAY	○ TICBMH	PROPOSED TWIN INLET CATCHBASIN MANHOLE	○ CATV	EXISTING HYDRO POLE
—	PROPOSED PROPERTY LINES	□ TICB	PROPOSED TWIN INLET CATCHBASIN	□ CATV	EXISTING CABLE TV PEDESTAL
—	EDGE OF EXISTING PAVEMENT	□ CB	PROPOSED CATCH BASIN	□ STPD	EXISTING TELEPHONE PEDESTAL
—	EDGE OF EXISTING GRAVEL	□ DICB	EXISTING CATCH BASIN	□ STP	STANDARD IRON BAR
—	PROPOSED SANITARY SEWER	○ CS	PROPOSED DITCH INLET CATCHBASIN	○ IR	IRON BAR
—	EXISTING SANITARY SEWER	○ CS	EXISTING SANITARY SERVICE CLEANOUT	○ DCT	EXISTING DECIDUOUS TREE
—	PROPOSED STORM SEWER	○ CSV	EXISTING SANITARY SERVICE CLEANOUT	○ G	EXISTING CONIFEROUS TREE
—	EXISTING STORM SEWER	○ CSV	PROPOSED CURB STOP VALVE	○ G	EXISTING GAS MARKER
—	PROPOSED SUBDRAIN	○ CSV	EXISTING CURB STOP VALVE	○ G	EXISTING WELL
—	PROPOSED WATERMAIN	○ CSV	PROPOSED HYDRANT SET	○ G	BENCHMARK
—	EXISTING WATERMAIN	○ CSV	EXISTING FIRE HYDRANT	○ G	BENCHMARK
—	PROPOSED SANITARY SERVICE	○ CSV	PROPOSED GATE VALVE	○ G	BENCHMARK
—	EXISTING SANITARY SERVICE	○ CSV	EXISTING GATE VALVE	○ G	BENCHMARK
—	PROPOSED WATER SERVICE	○ CSV	PROPOSED CAP CW THRUST BLOCK	○ G	BENCHMARK
—	PROPOSED STORM SERVICE	○ CSV	PROPOSED BLOWOFF	○ G	BENCHMARK
○ SANMH	PROPOSED SANITARY MANHOLE	○ CSV	EXISTING UNDERGROUND TELEPHONE CABLE	○ G	BENCHMARK
○ SANMH	EXISTING SANITARY MANHOLE	○ CSV	EXISTING UNDERGROUND TV CABLE	○ G	BENCHMARK
○ STMMH	PROPOSED STORM MANHOLE	○ CSV	GAS	○ G	BENCHMARK
○ STMMH	EXISTING STORM MANHOLE	○ CSV	H	○ G	BENCHMARK
		○ CSV		○ G	BENCHMARK

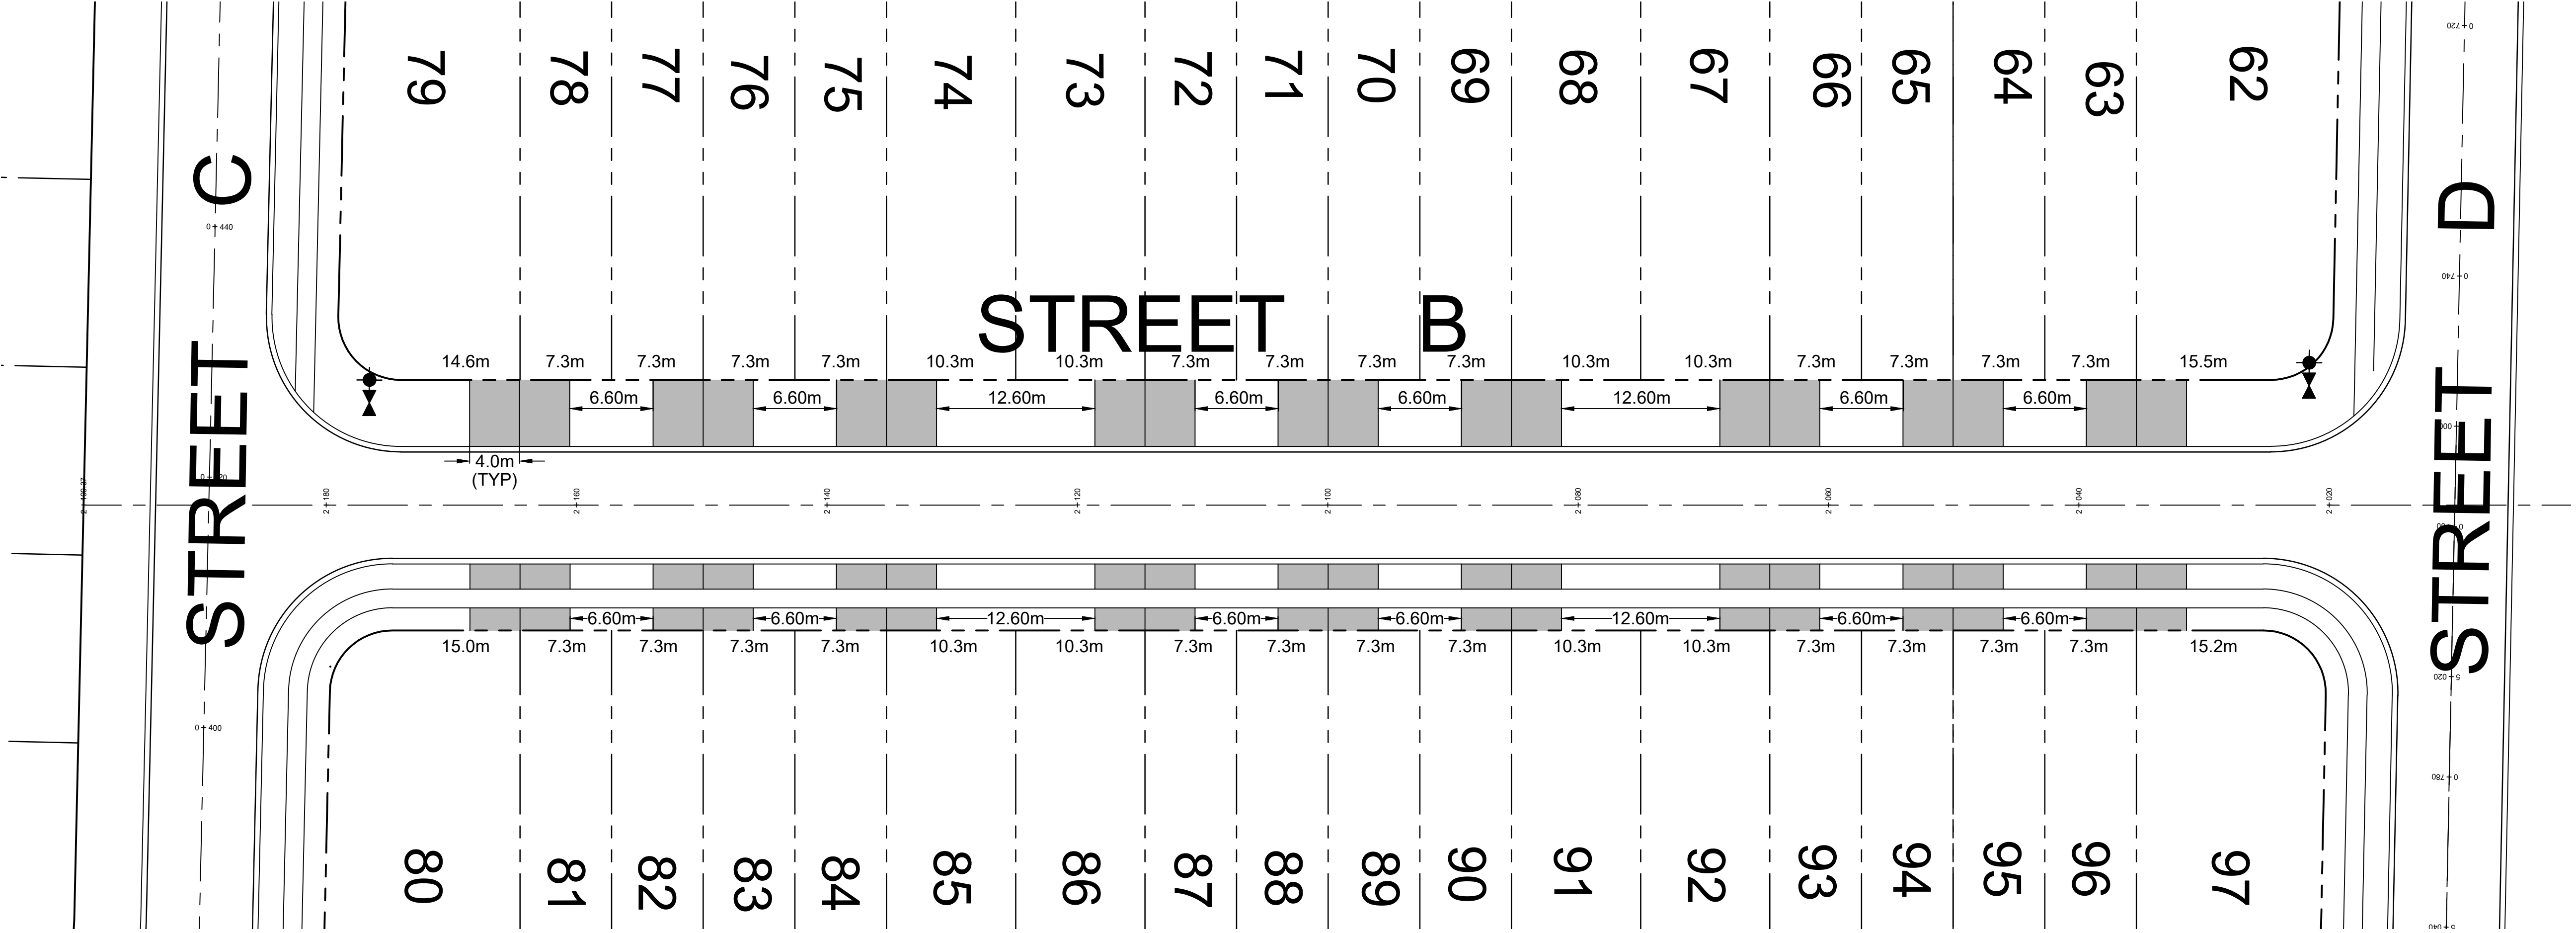

**Benchmark Information**

BM1 TOP OF SIB LOCATED ON THE WEST SIDE OF CORK STREET AT THE SOUTHEAST CORNER OF PART 12 PLAN 61R-21276. ELEVATION 410.86m

No.	DATE	DESCRIPTION	BY	APPD
2	OCT 14/22	REVISED DRAFT PLAN APPROVAL SUBMISSION	TLB	TLB
1	DEC 17/21	REVISED DRAFT PLAN APPROVAL SUBMISSION	TLB	TLB
0	SEPT 16/20	DRAFT PLAN APPROVAL SUBMISSION	TLB	TLB

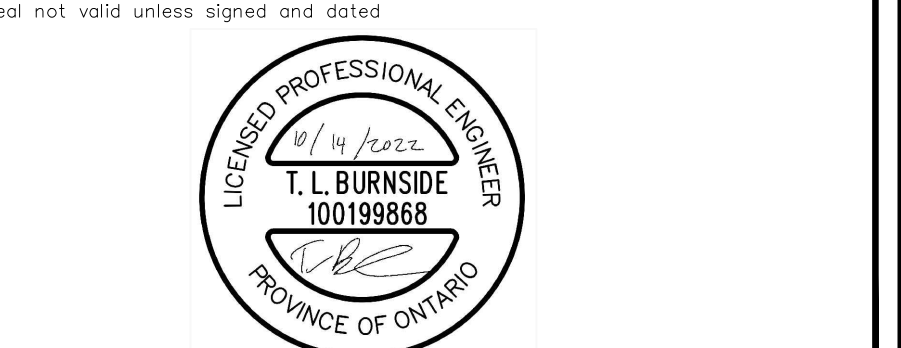

**COBIDE ENGINEERING INC.**

517 10th STREET Hanover, Ontario N4N 1R4  
Telephone: (519) 506-5959  
www.cobideeng.com

Client: **SUNVALE HOMES**  
PROPOSED MOUNT FOREST SUBDIVISION  
Township of Wellington North  
STREET B PARKING PLAN

Design:	TLB	Scale:	1:300
Drawn:	TLB	Approved:	
Checked:	TLB	Date:	JAN 2019
Date:	JAN 2019	Design Engineer:	

DRAWING No. 00702-PP1

H:\Sunvale Homes\00702 Sunvale Homes Mount Forest Subdivision\Drawings\Submissions\2022-09-12 Third Submission\00702 Base 2022-07-06.dwg Oct 17, 2022 - 2:22pm