


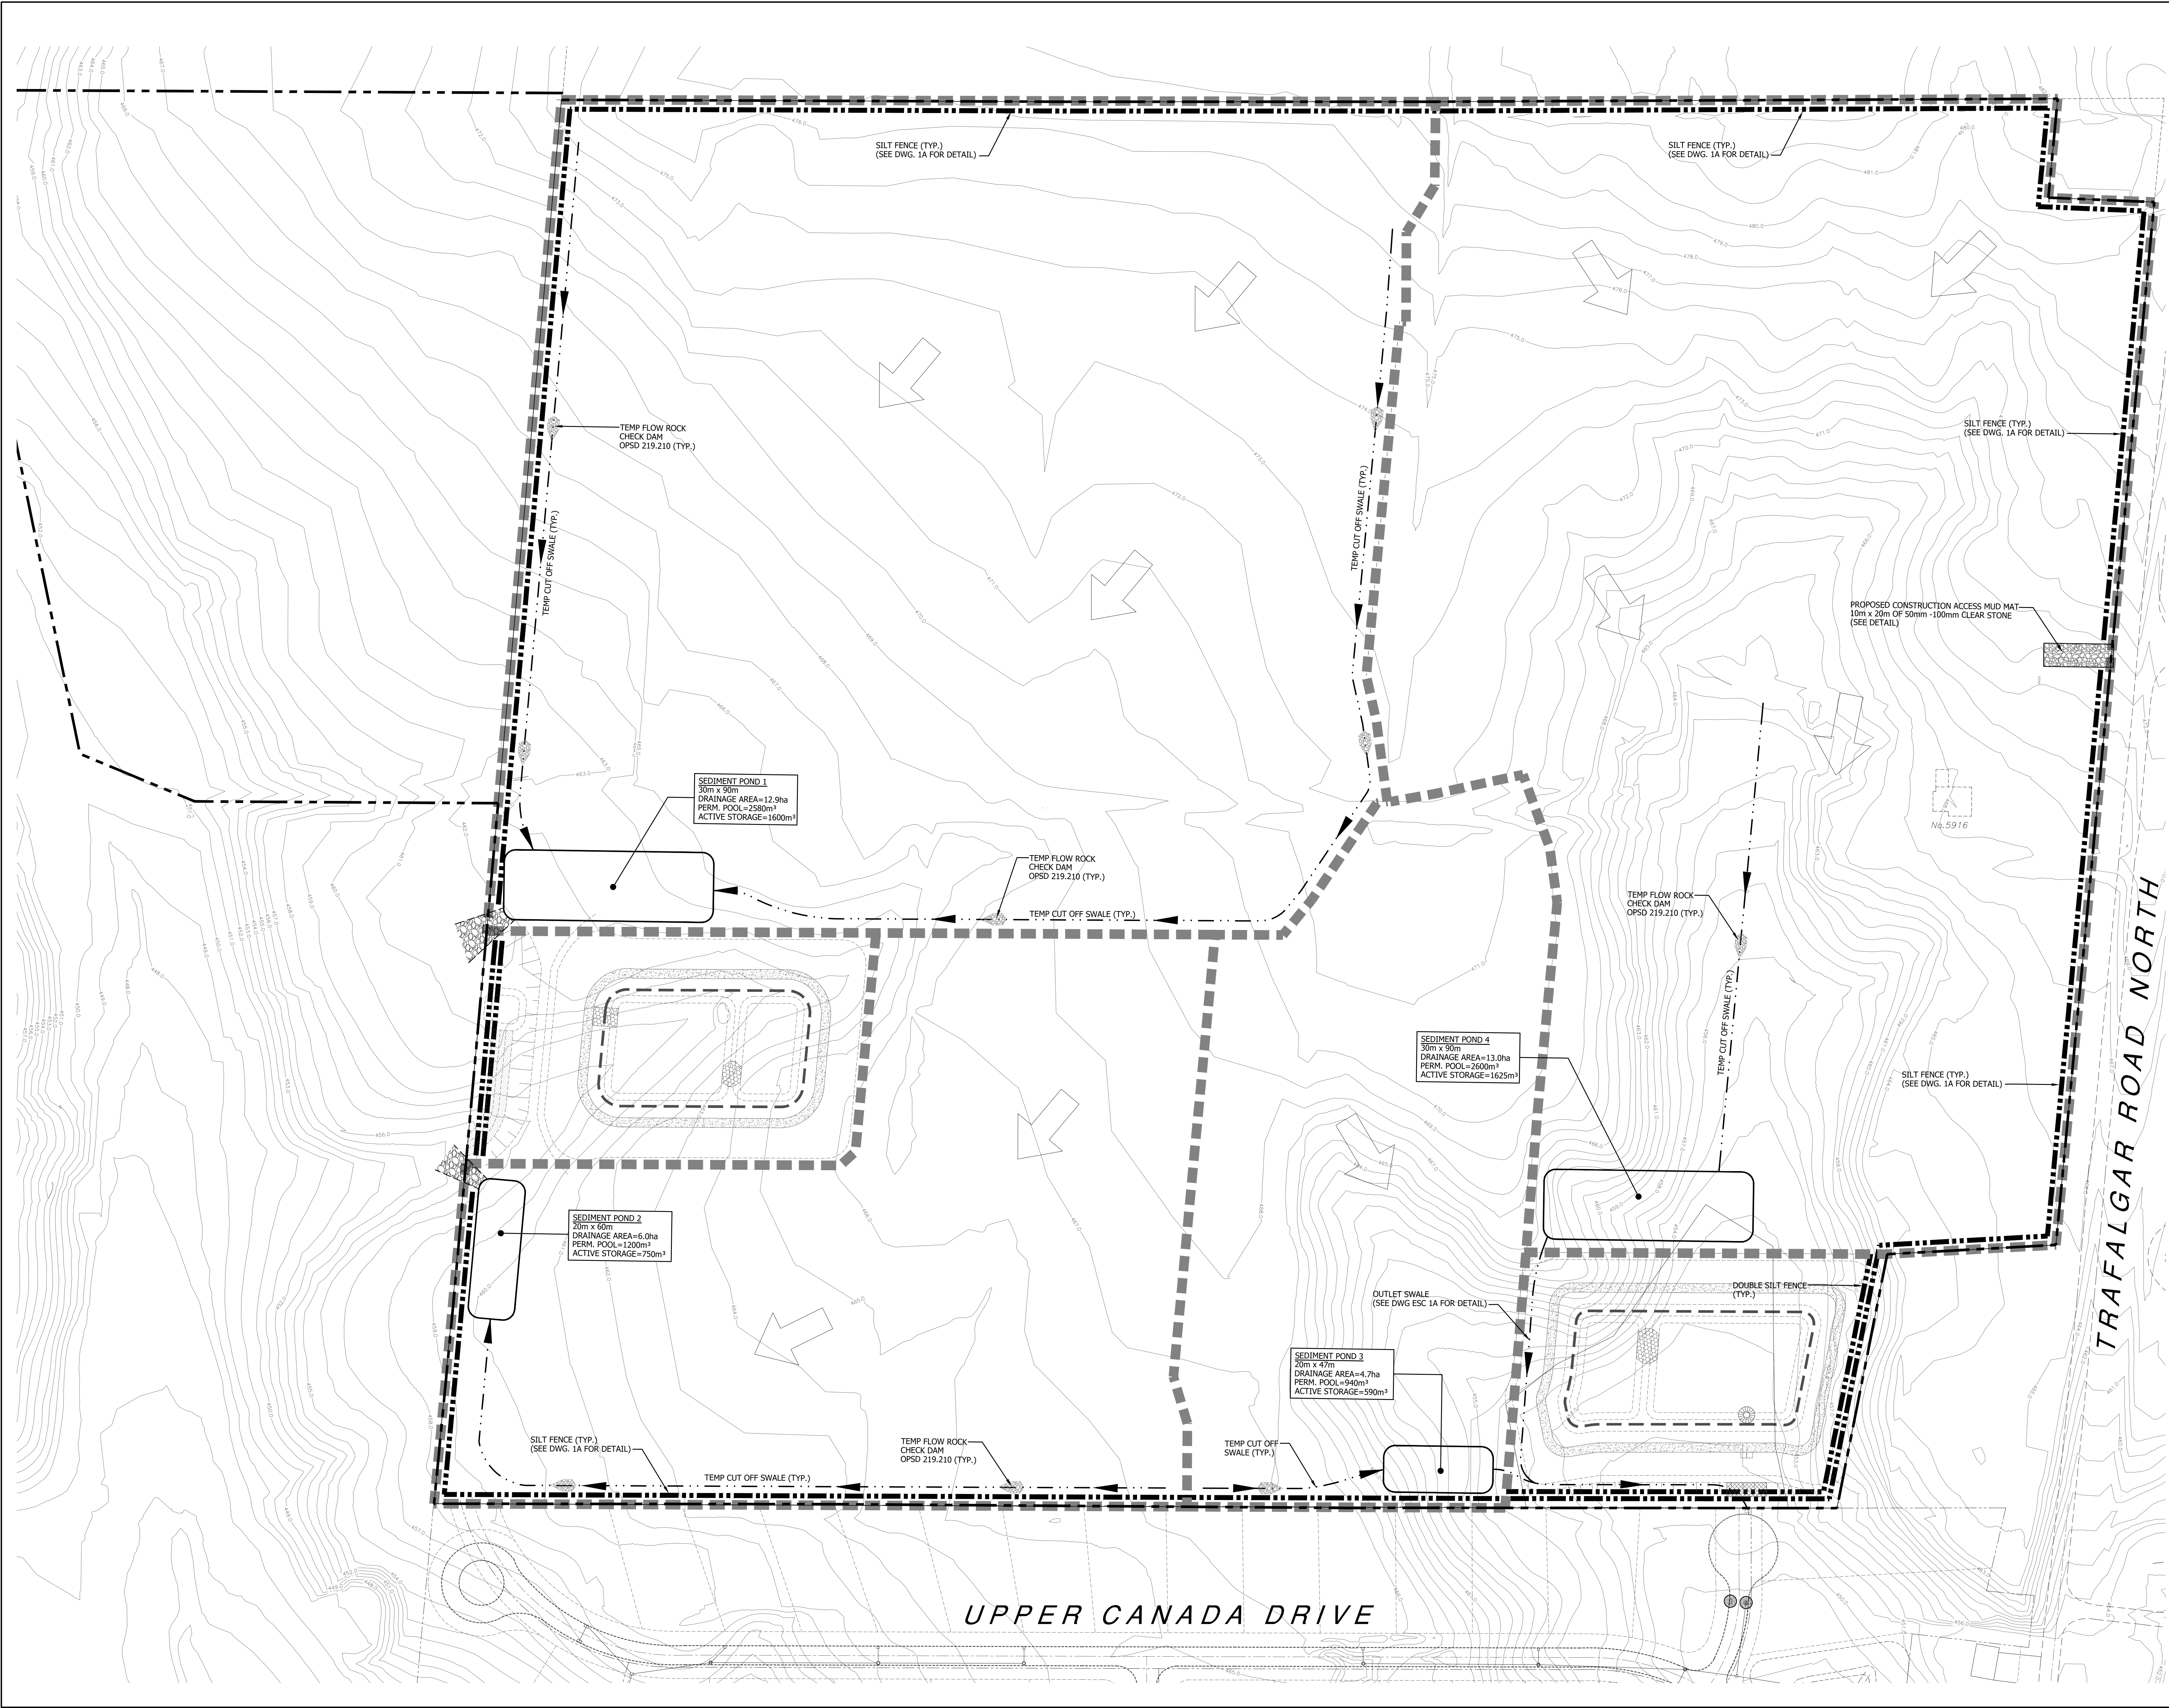

KEY PLAN

LEGEND:

EX.MH1	○	EXISTING STORM MAINTENANCE HOLE
EX.MH1A	●	EXISTING SANITARY MAINTENANCE HOLE
---		SUBDIVISION BOUNDARY
- - - -		SILT FENCE
- - - - -		DOUBLE SILT FENCE
- - - - -		CUT-OFF SWALE
- - - - -		DRAINAGE AREA BOUNDARY
		CONSTRUCTION ACCESS MUD MAT (10m WIDE c/w THE THICKNESS OF 300mm OF 50mm TO 100mm CLEAR STONE)
		CATCHBASIN SEDIMENT CONTROL PROTECTION
		FLOW ARROW

REFERENCE DRAWINGS:

- REFER TO DRAFT PLAN (PL-1) PREPARED BY CANDEVCON LIMITED FOR SUBDIVISION LAYOUT.
- REFER TO DRAWING PS-1 FOR INFORMATION ON STORM, SANITARY & FDC

NO.	DESCRIPTION	DATE	BY

REVISIONS

CANDEVCON LIMITED
CONSULTING ENGINEERS AND PLANNERS
TEL. (905) 794-0600 FAX (905) 794-0611

HILLSBURGH HEIGHTS INC.
RESIDENTIAL SUBDIVISION
5616 TRAFALGAR ROAD NORTH
PART 1 OF PLAN 61R-9590
PART OF LOT 26, CONCESSION 7
HILLSBURGH URBAN AREA
TOWN OF ERIN

SHEET TITLE:
EROSION & SEDIMENT CONTROL PLAN

DRAWN BY: E.A.M	PROJECT No. W21081
CHECKED BY: S.L	DRAWING No. ESC-1
SCALE: 1:1000	
DATE: OCT 1st, 2021	