


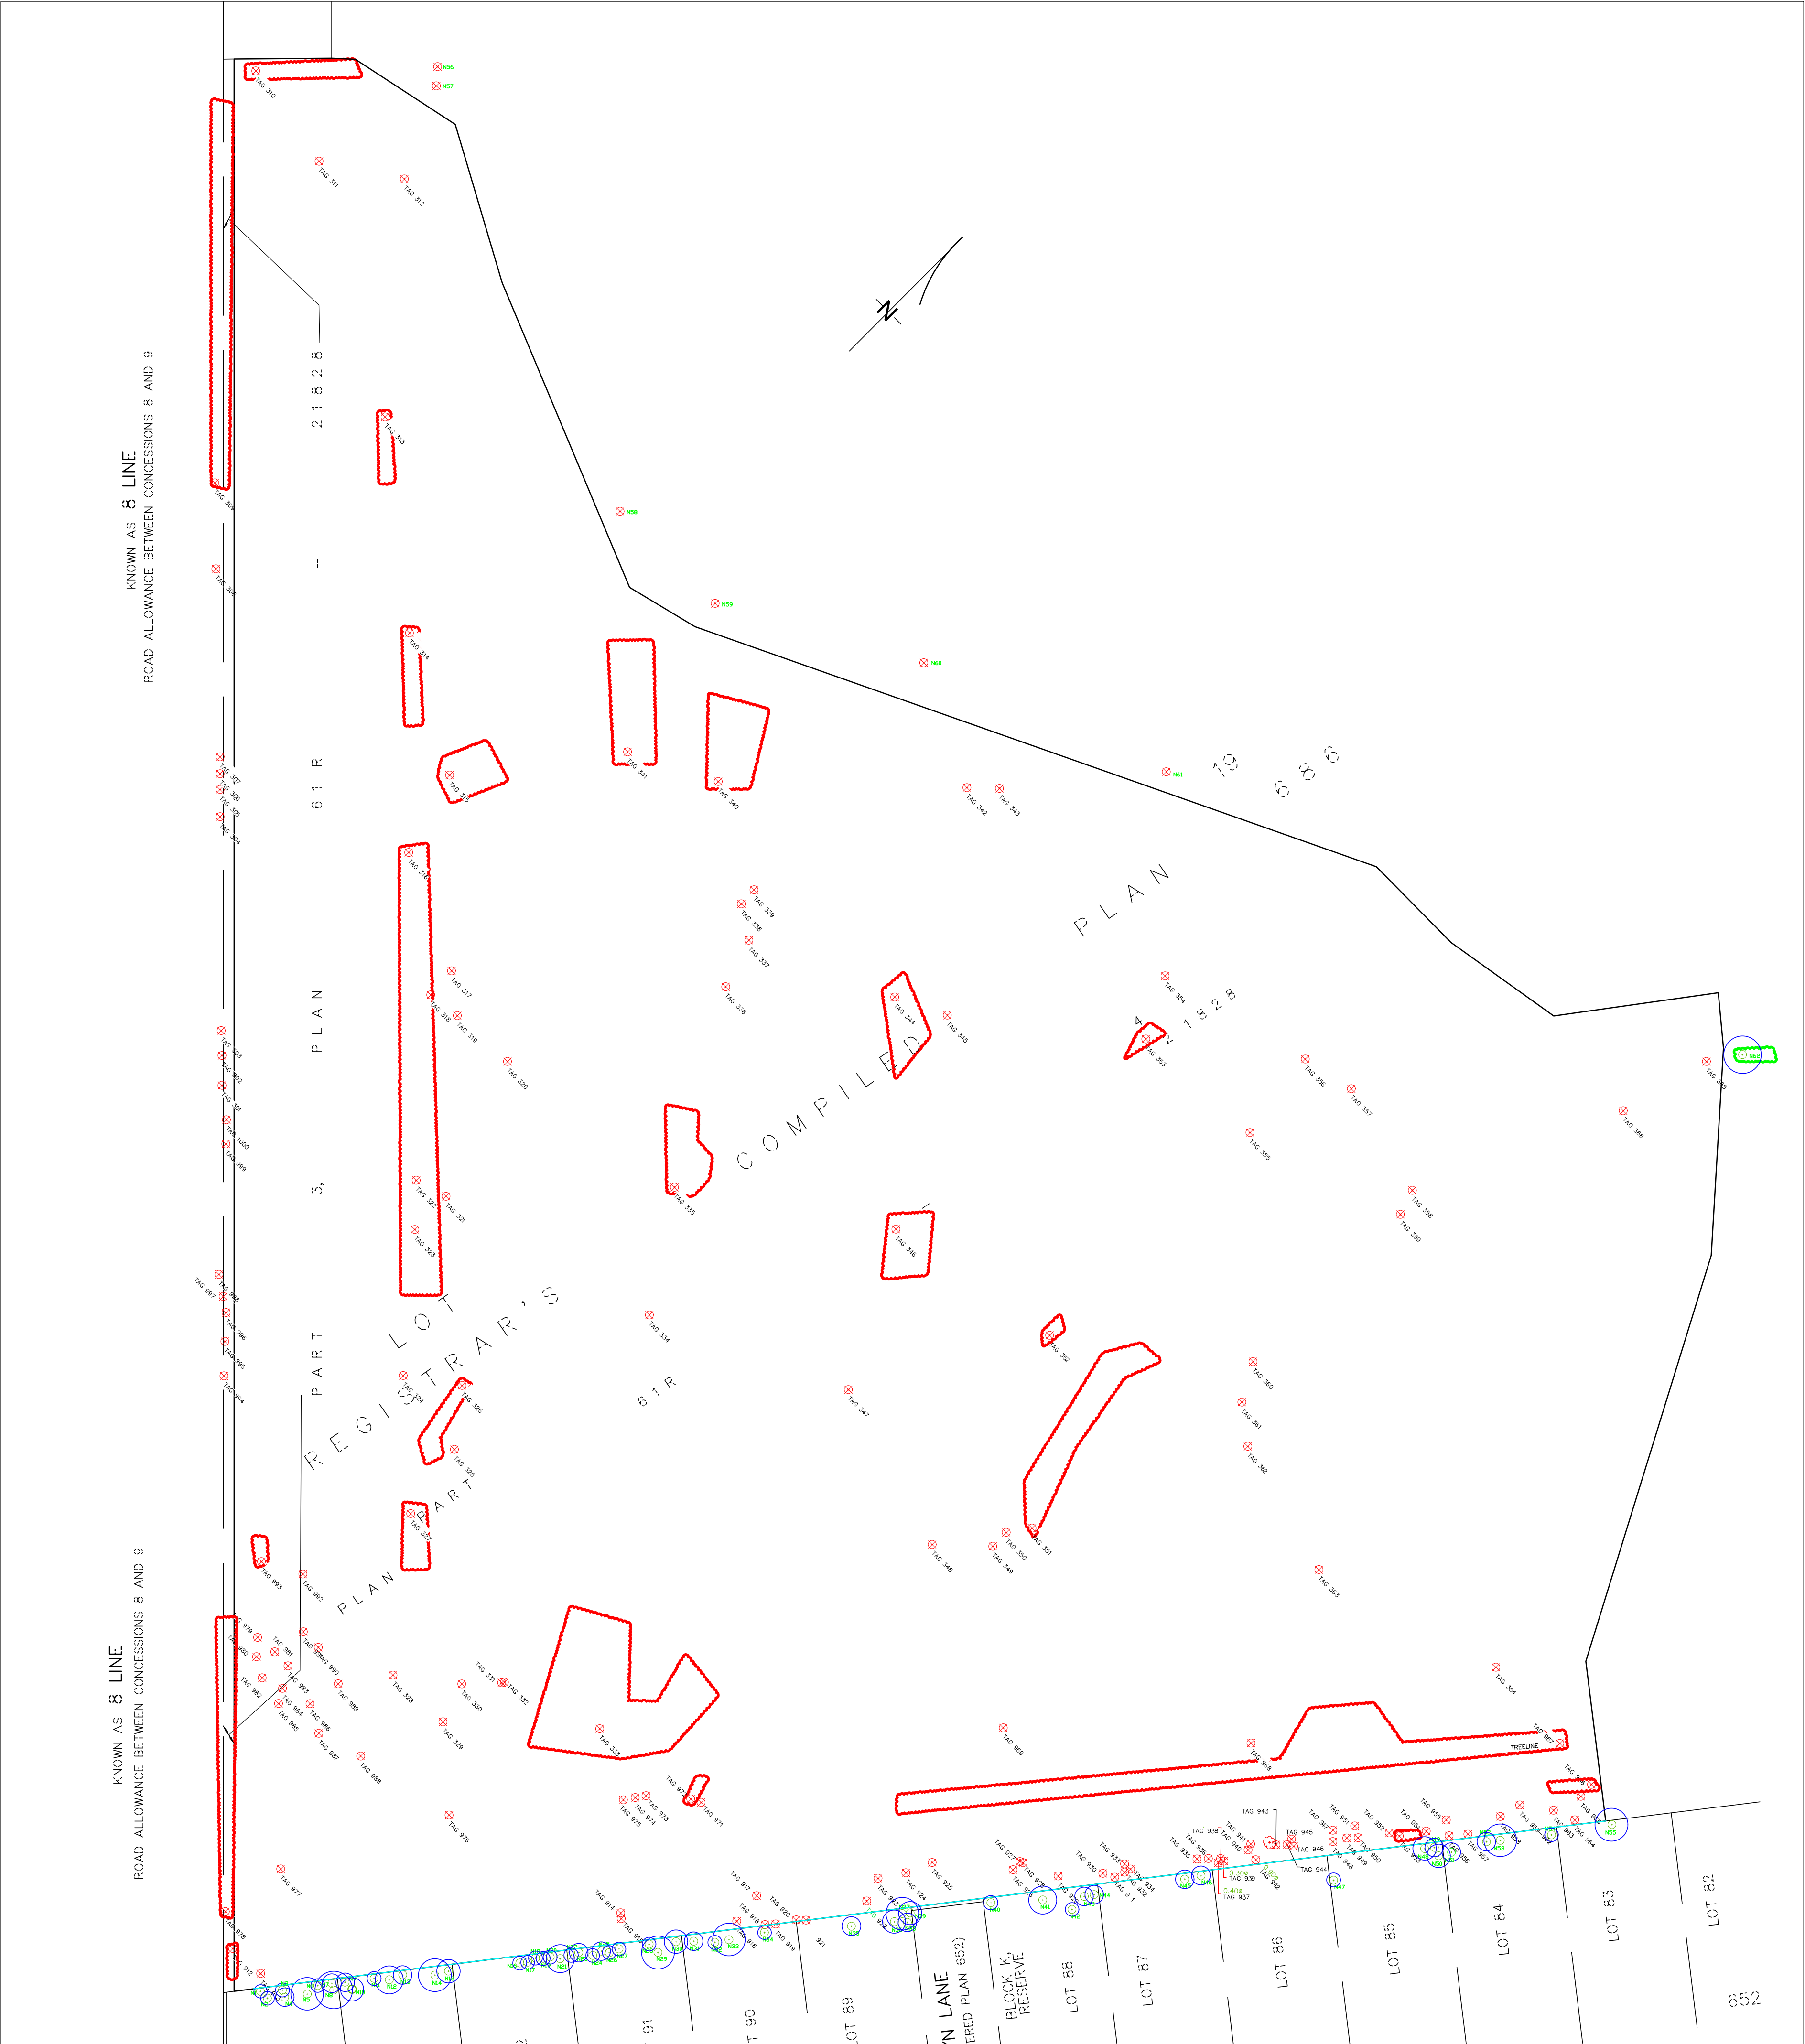

LEGEND

Tree to be preserved

Tree to be removed

Prescribed TPZ

Proposed vertical hoarding

Group of trees

KEY MAP

Direction

Drawing

TPP-1

Scale

1:1000

Date

03/22/2022

File No

21111

Project Name

Erin Heights Golf Course – Erin