


STANDARD GRADE ELEVATIONS



5% ROAD SLOPE

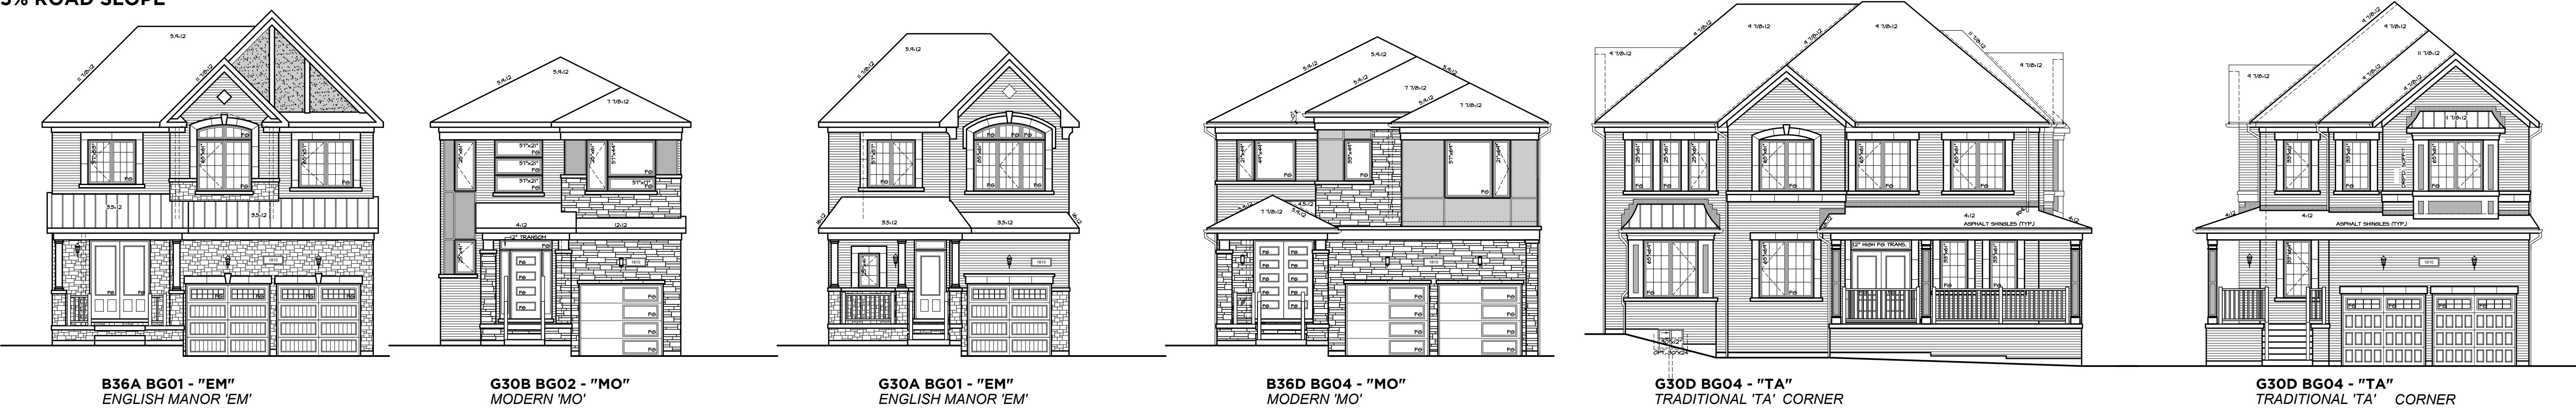

WALK UP ELEVATIONS

