


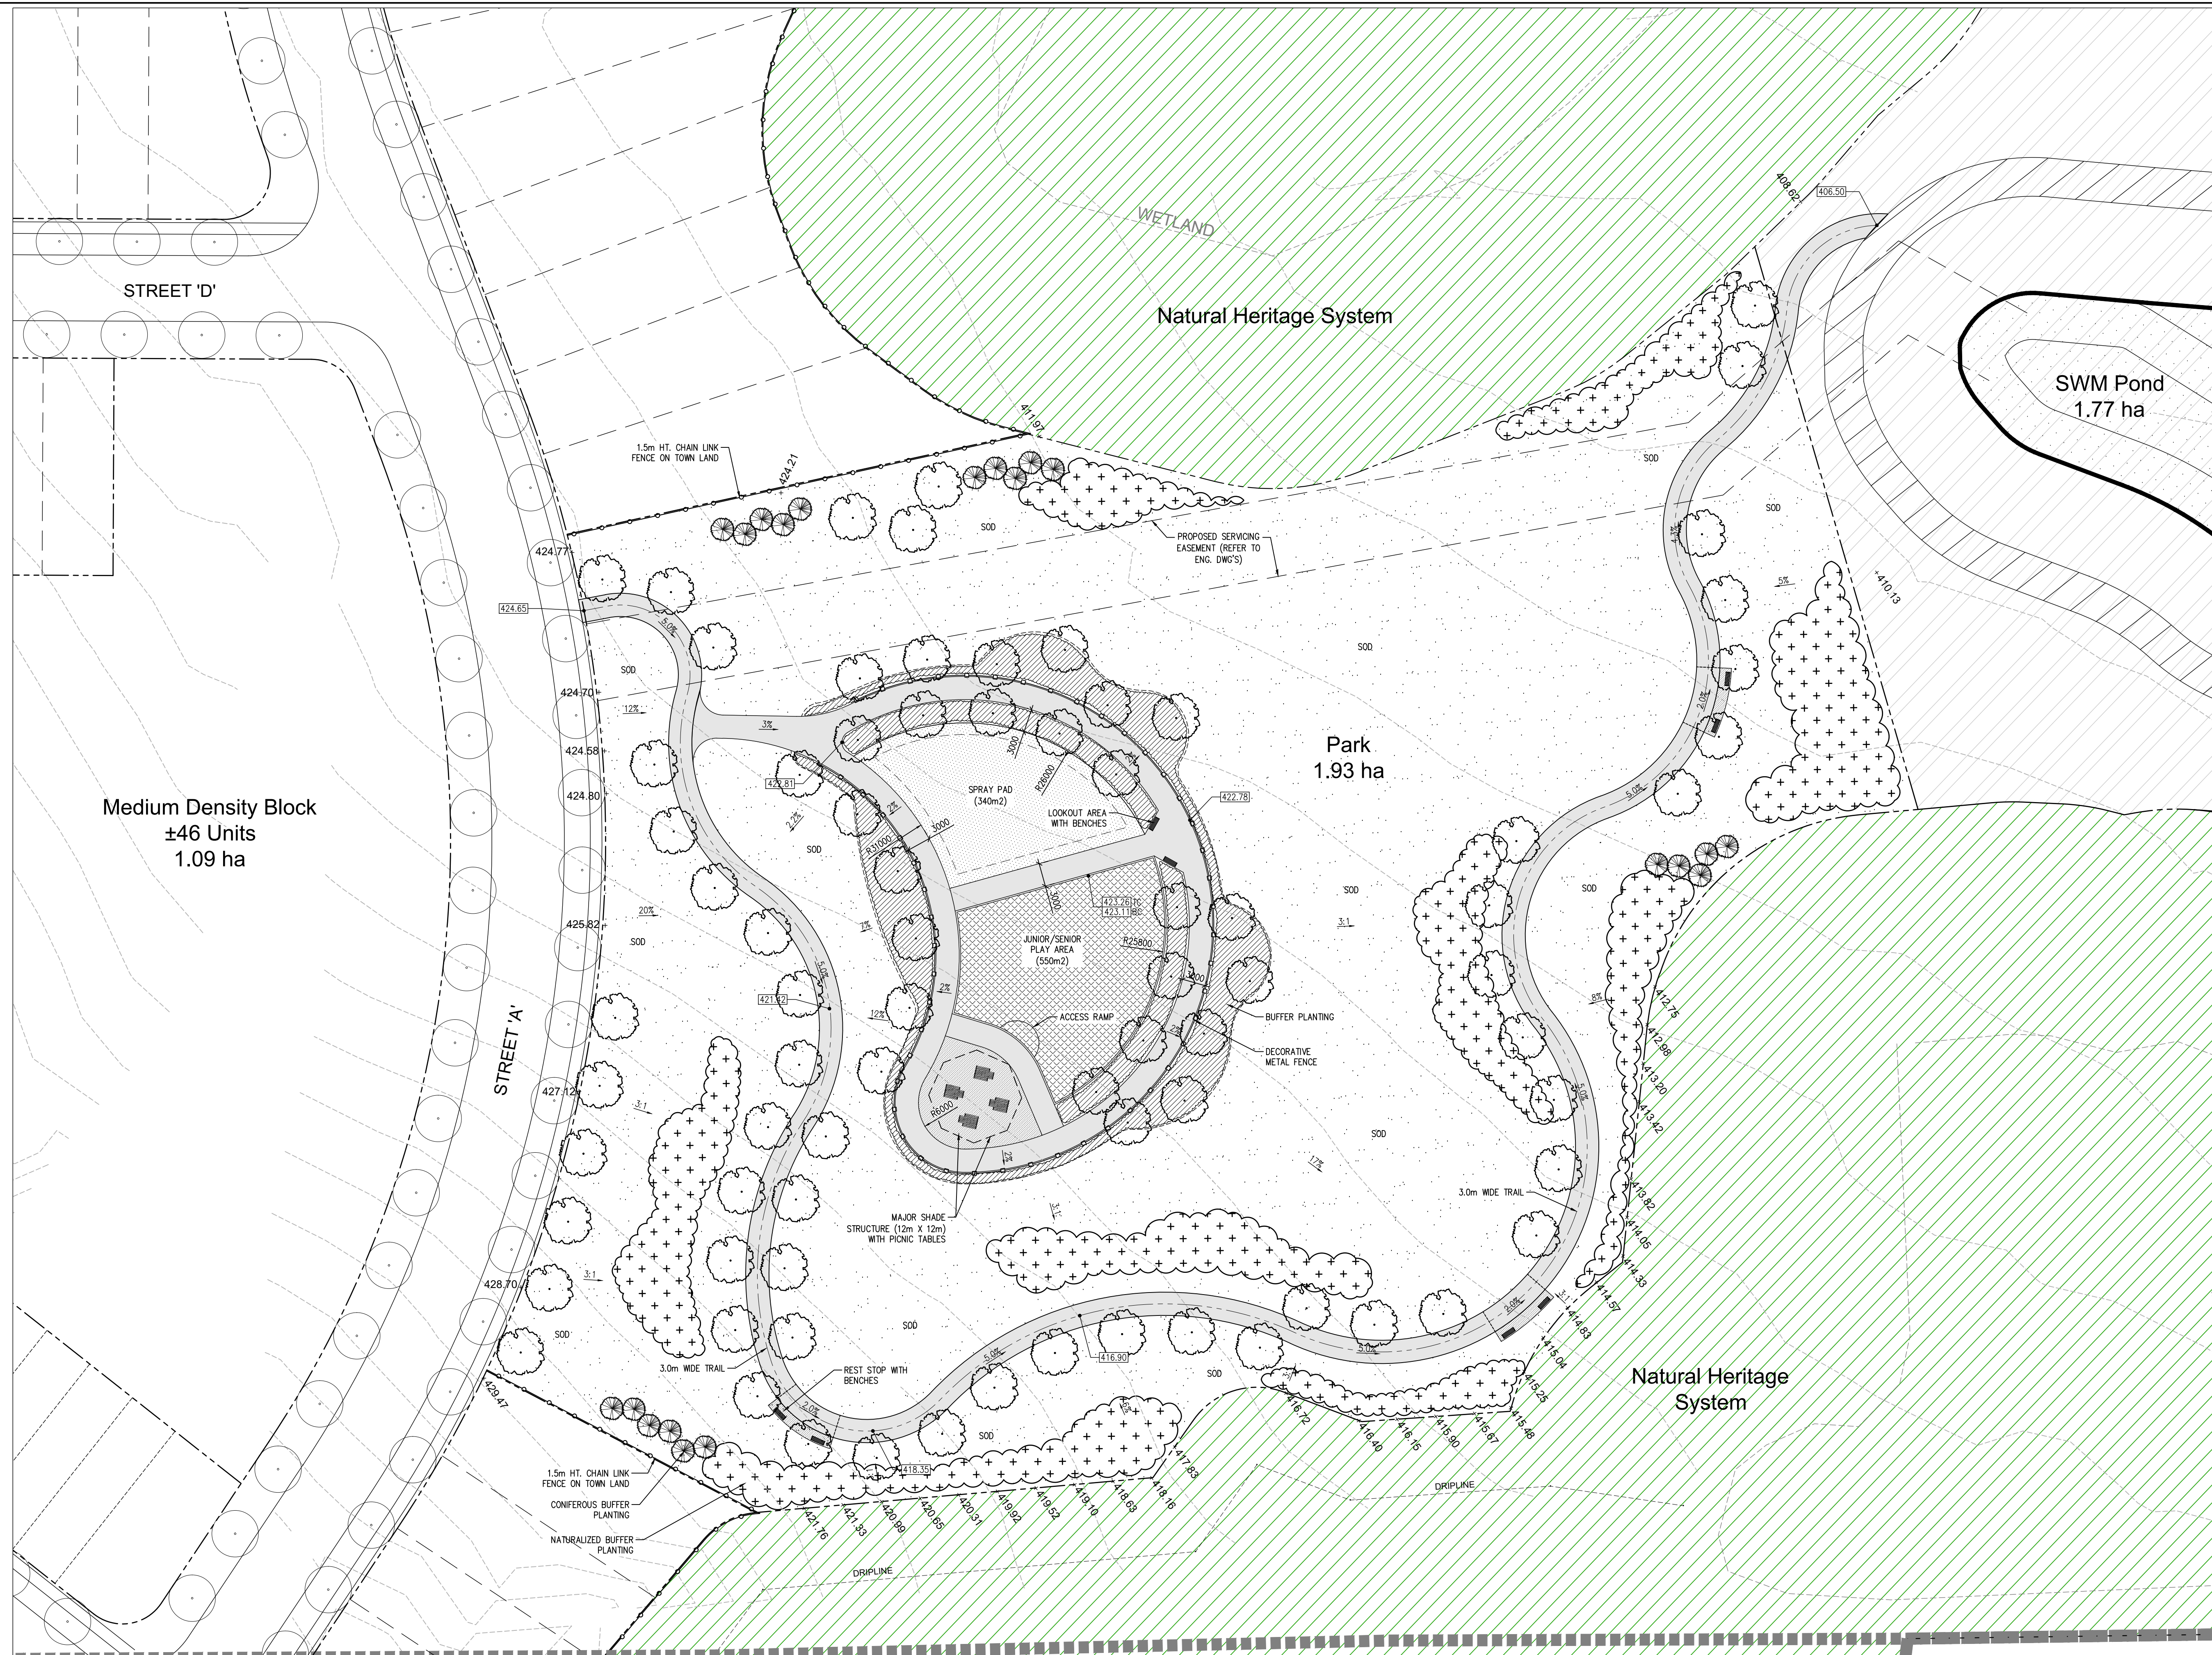

LEGEND	
	ROW
	1.5m HT. CHAIN LINK FENCE
	DECORATIVE METAL FENCE
PLANTING	
	DECIDUOUS STREET TREE
	DECIDUOUS TREE
	CONIFEROUS TREE
	MULTI-STEM TREE
	SHRUBS
	LIMIT OF BED
	NATURALIZED BUFFER PLANTING
SURFACING	
	SODDED AREA
	PROPOSED SAFETY SURFACE
	PROPOSED CONCRETE PAVING
	PROPOSED CONCRETE PAVING - SPRAY PAD
	PROPOSED ASPHALT PAVING
FURNISHINGS	
	PROPOSED BENCH
	PROPOSED PICNIC TABLE
FURNISHINGS	
	PROPOSED GRADE
	HP - HIGH POINT
	LP - LOW POINT