


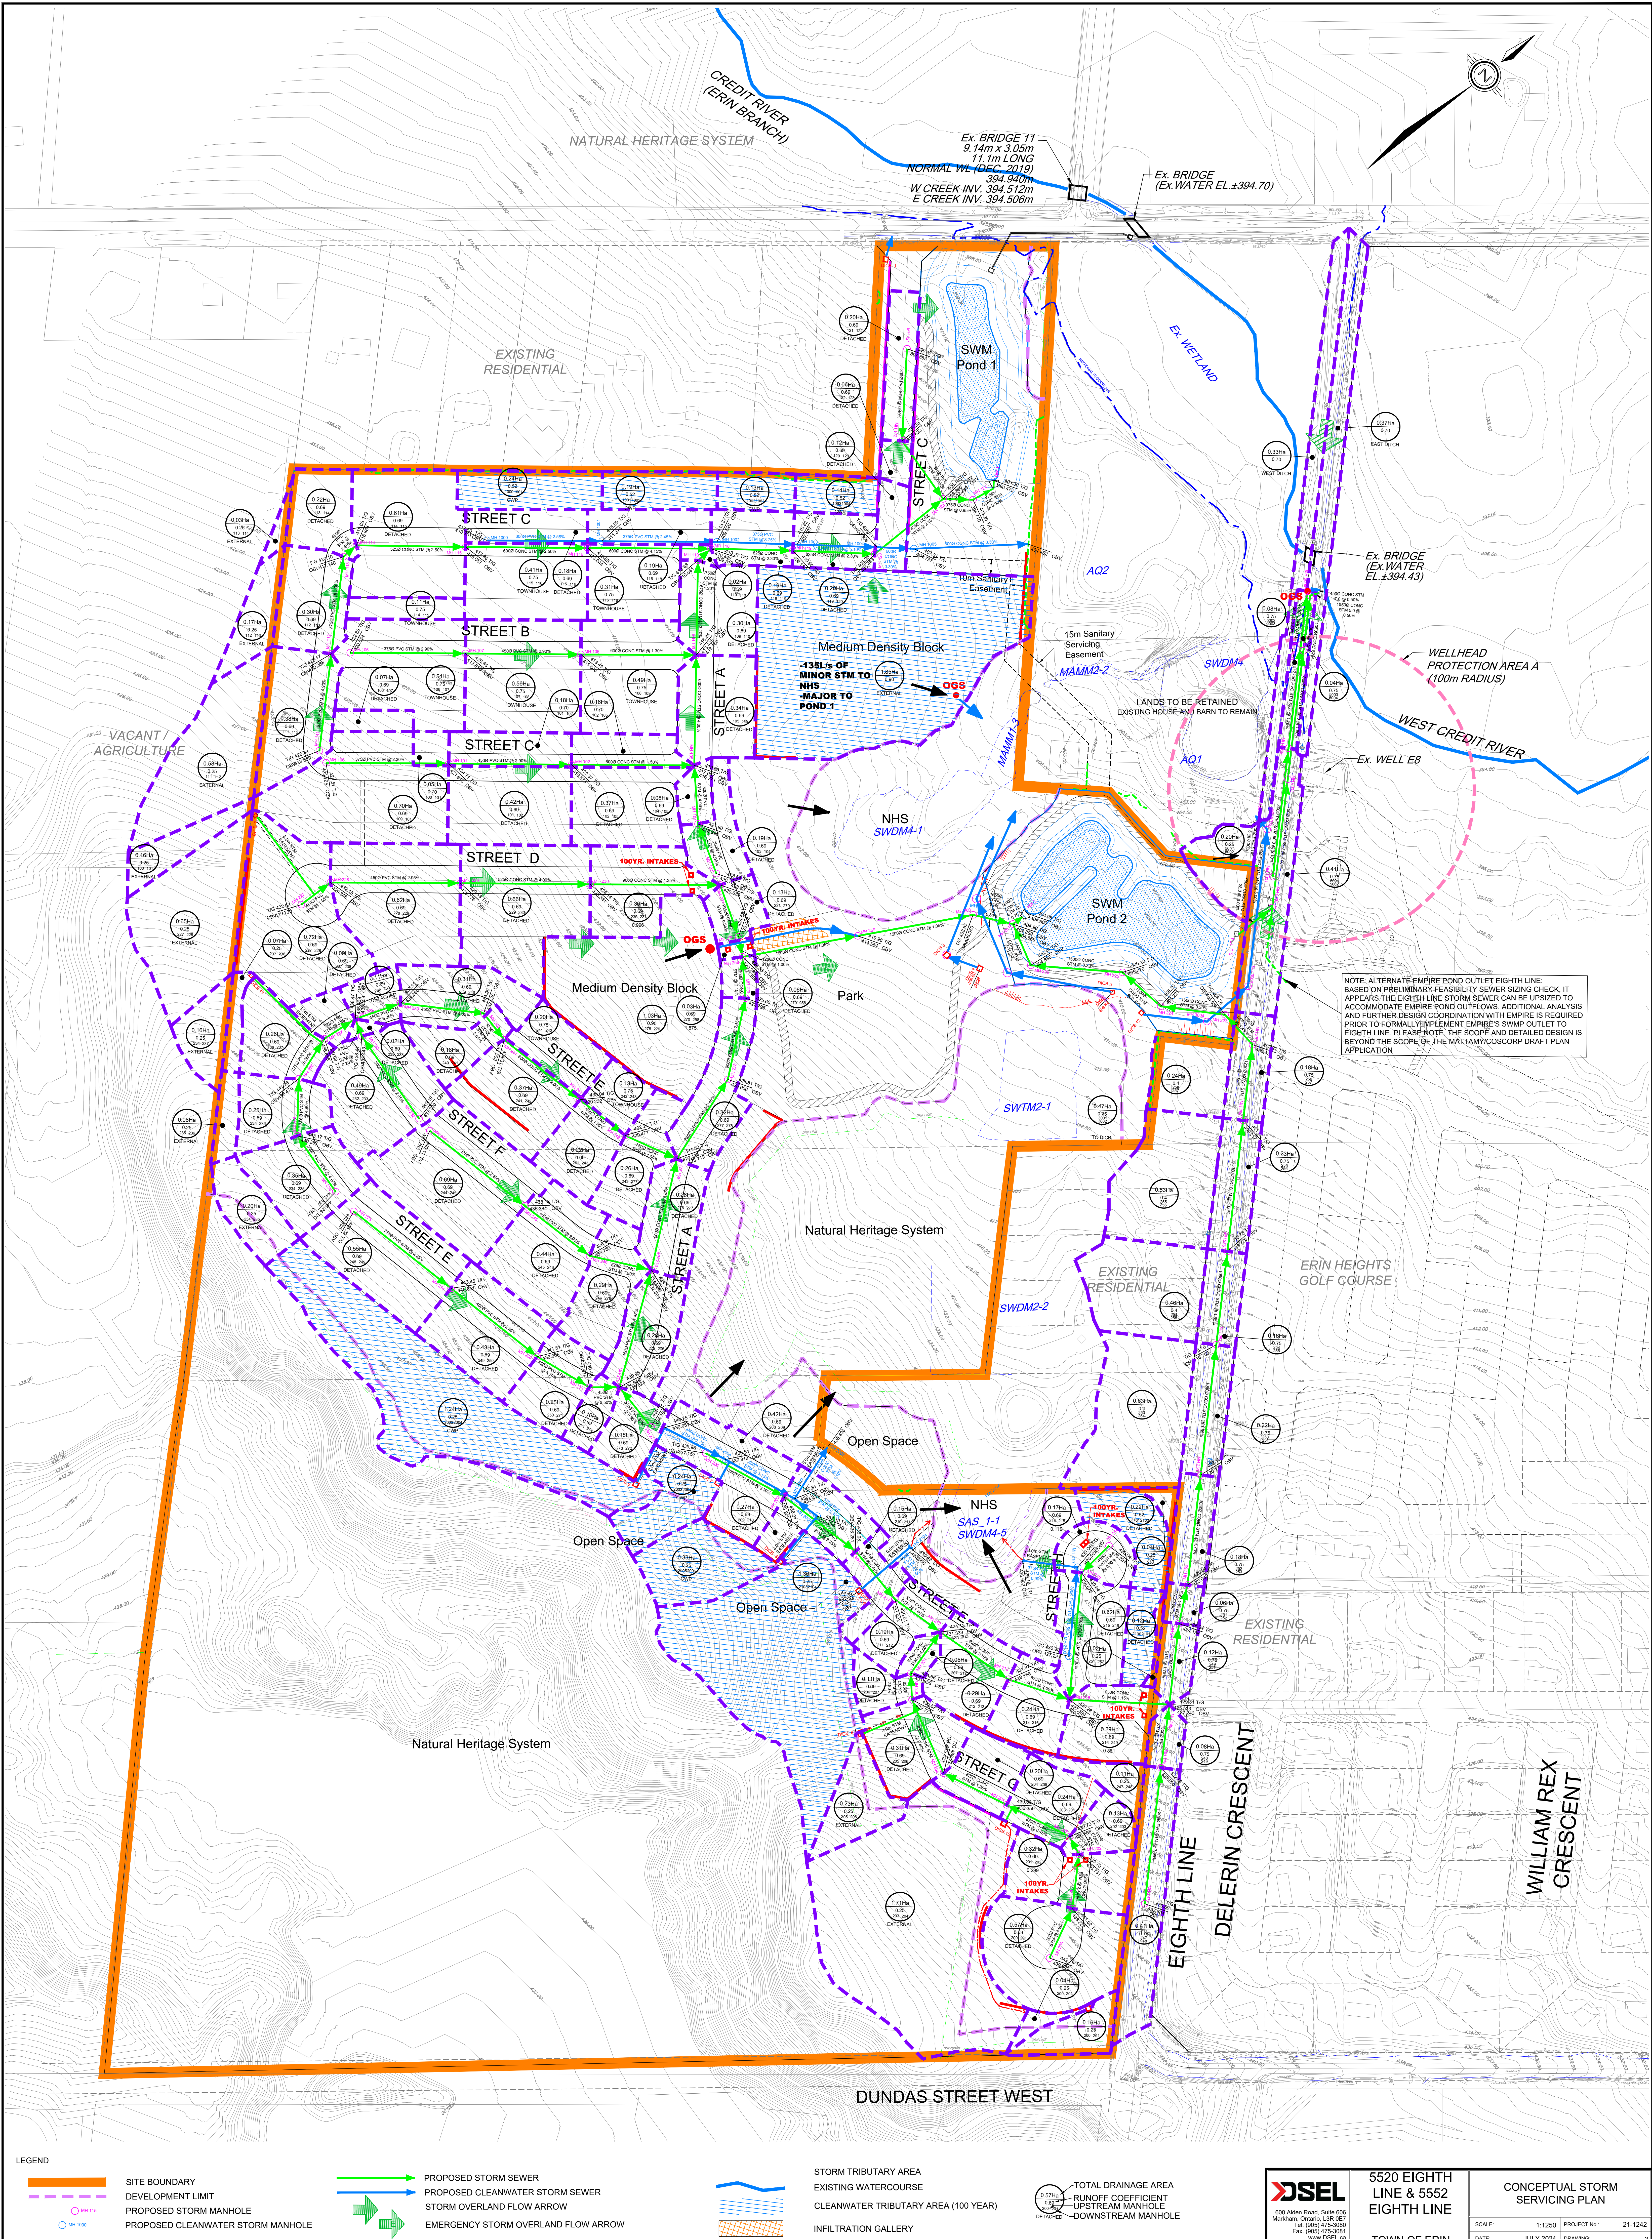

LEGEND

- SITE BOUNDARY
- DEVELOPMENT LIMIT
- PROPOSED STORM MANHOLE
- PROPOSED CLEANWATER STORM MANHOLE
- PROPOSED STORM SEWER
- PROPOSED CLEANWATER STORM SEWER
- STORM OVERLAND FLOW ARROW
- EMERGENCY STORM OVERLAND FLOW ARROW

- STORM TRIBUTARY AREA
- EXISTING WATERCOURSE
- CLEANWATER TRIBUTARY AREA (100 YEAR)
- INFILTRATION GALLERY

- TOTAL DRAINAGE AREA
- RUNOFF COEFFICIENT
- UPSTREAM MANHOLE
- DOWNSTREAM MANHOLE

DSEL
800 Alden Road, Suite 606
Markham, Ontario L3R 0E7
Tel: (905) 475-3080
Fax: (905) 475-3081
www.dsel.ca

5520 EIGHTH
LINE & 5552
EIGHTH LINE

CONCEPTUAL STORM
SERVICING PLAN

SCALE: 1:1250 PROJECT No: 21-1242
DATE: JULY 2024 DRAWING: 3