




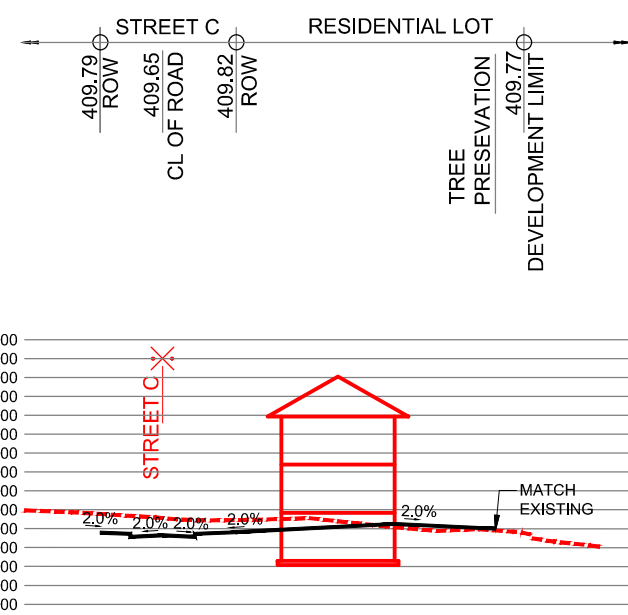


SECTION 1-1
SCALE HOR 1:1000
VER 1:400

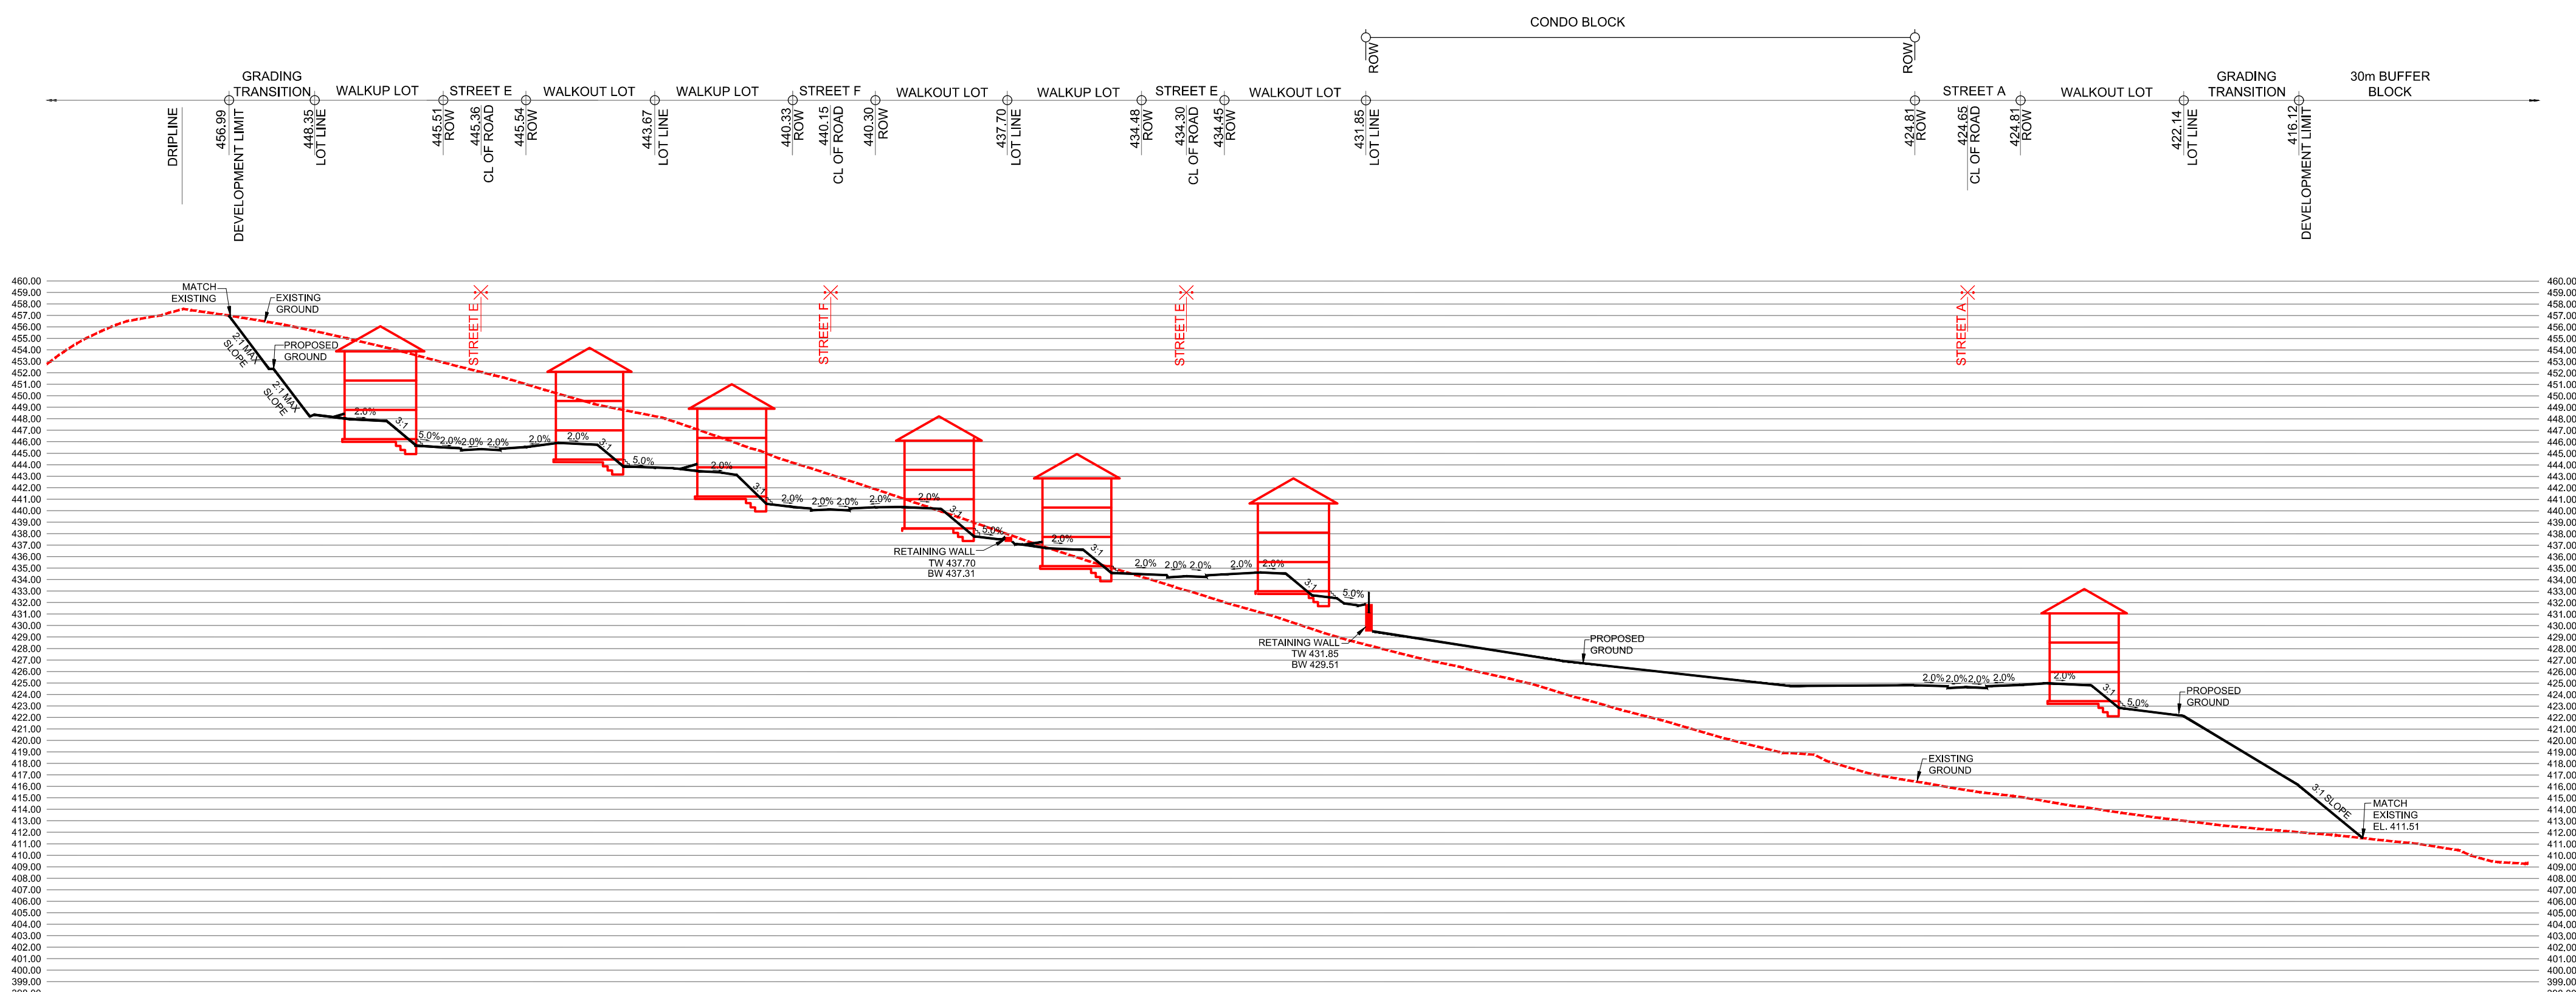


SECTION 2-2
SCALE HOR 1:1000
VER 1:400

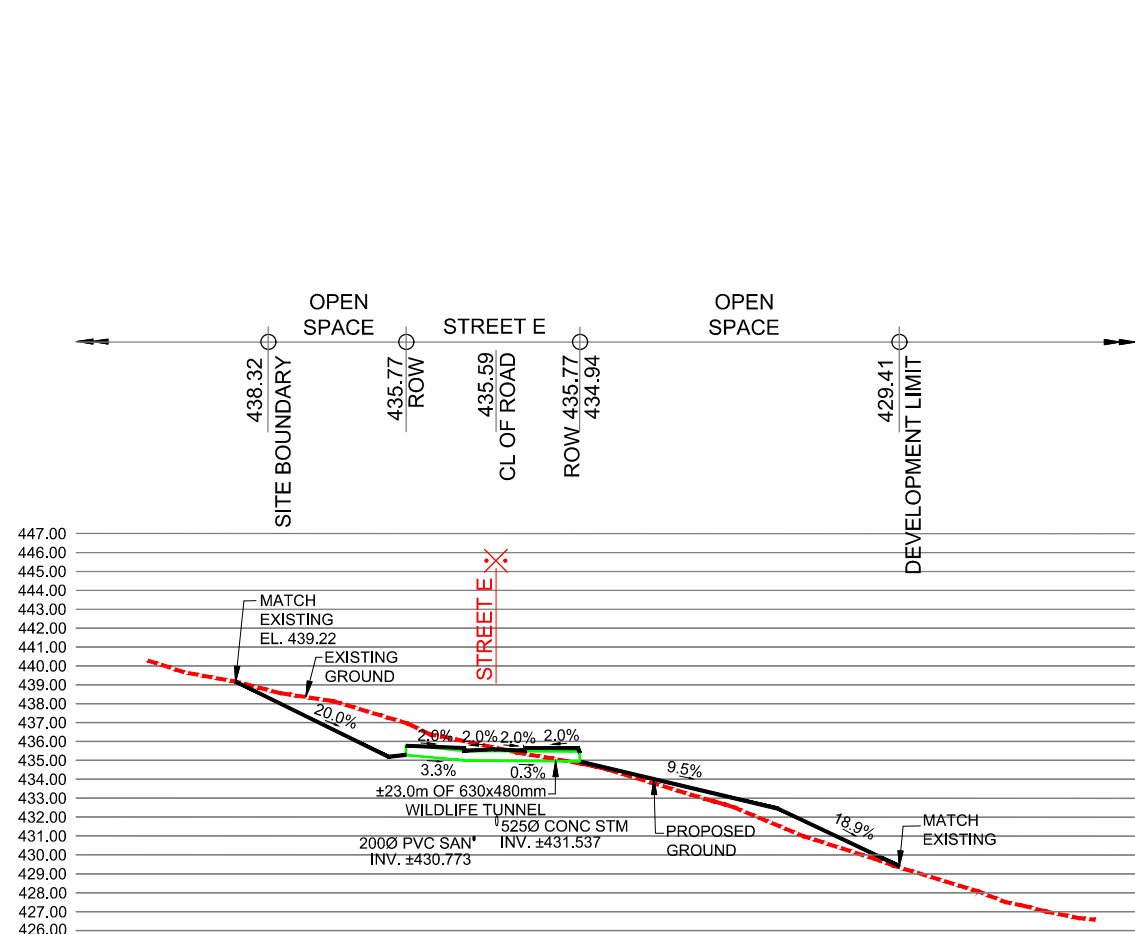

SECTION 3-3
SCALE HOR 1:100
VER 1:40

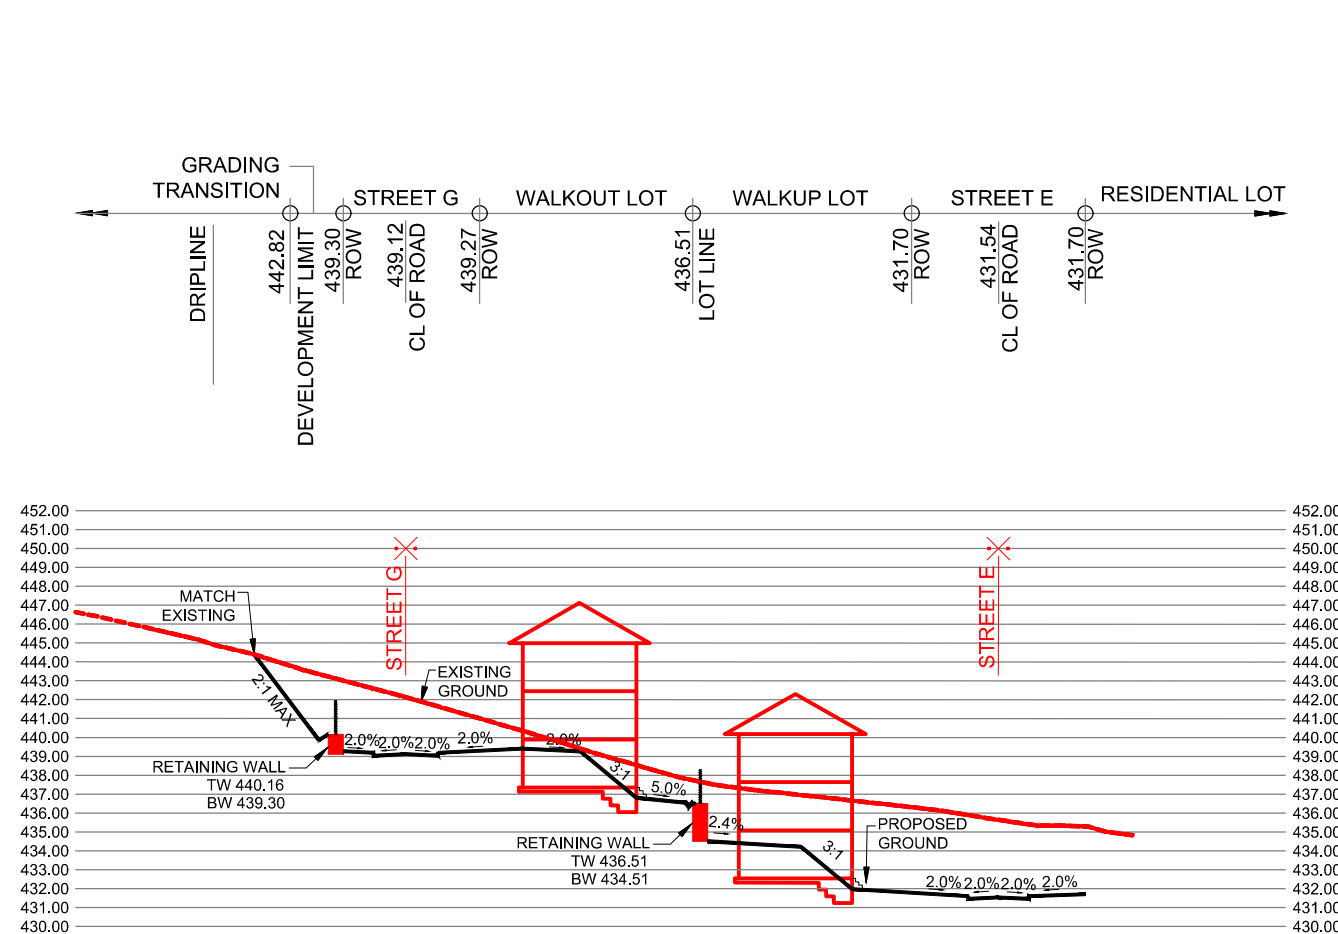

SECTION 4-4
SCALE HOR 1:1000
VER 1:400

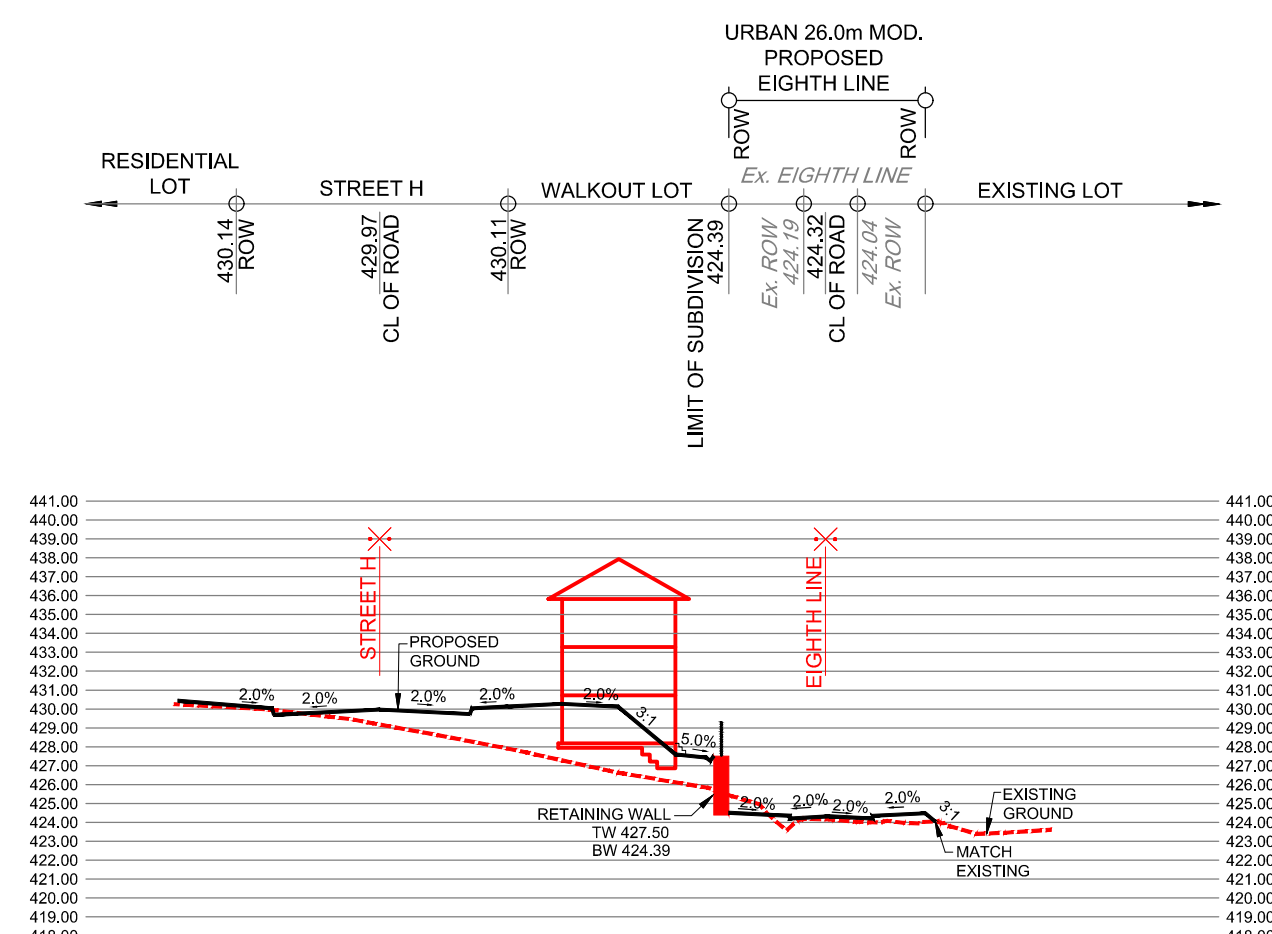

SECTION 5-5
SCALE HOR 1:1000
VER 1:400