


LOT 2 CONCESSION 2

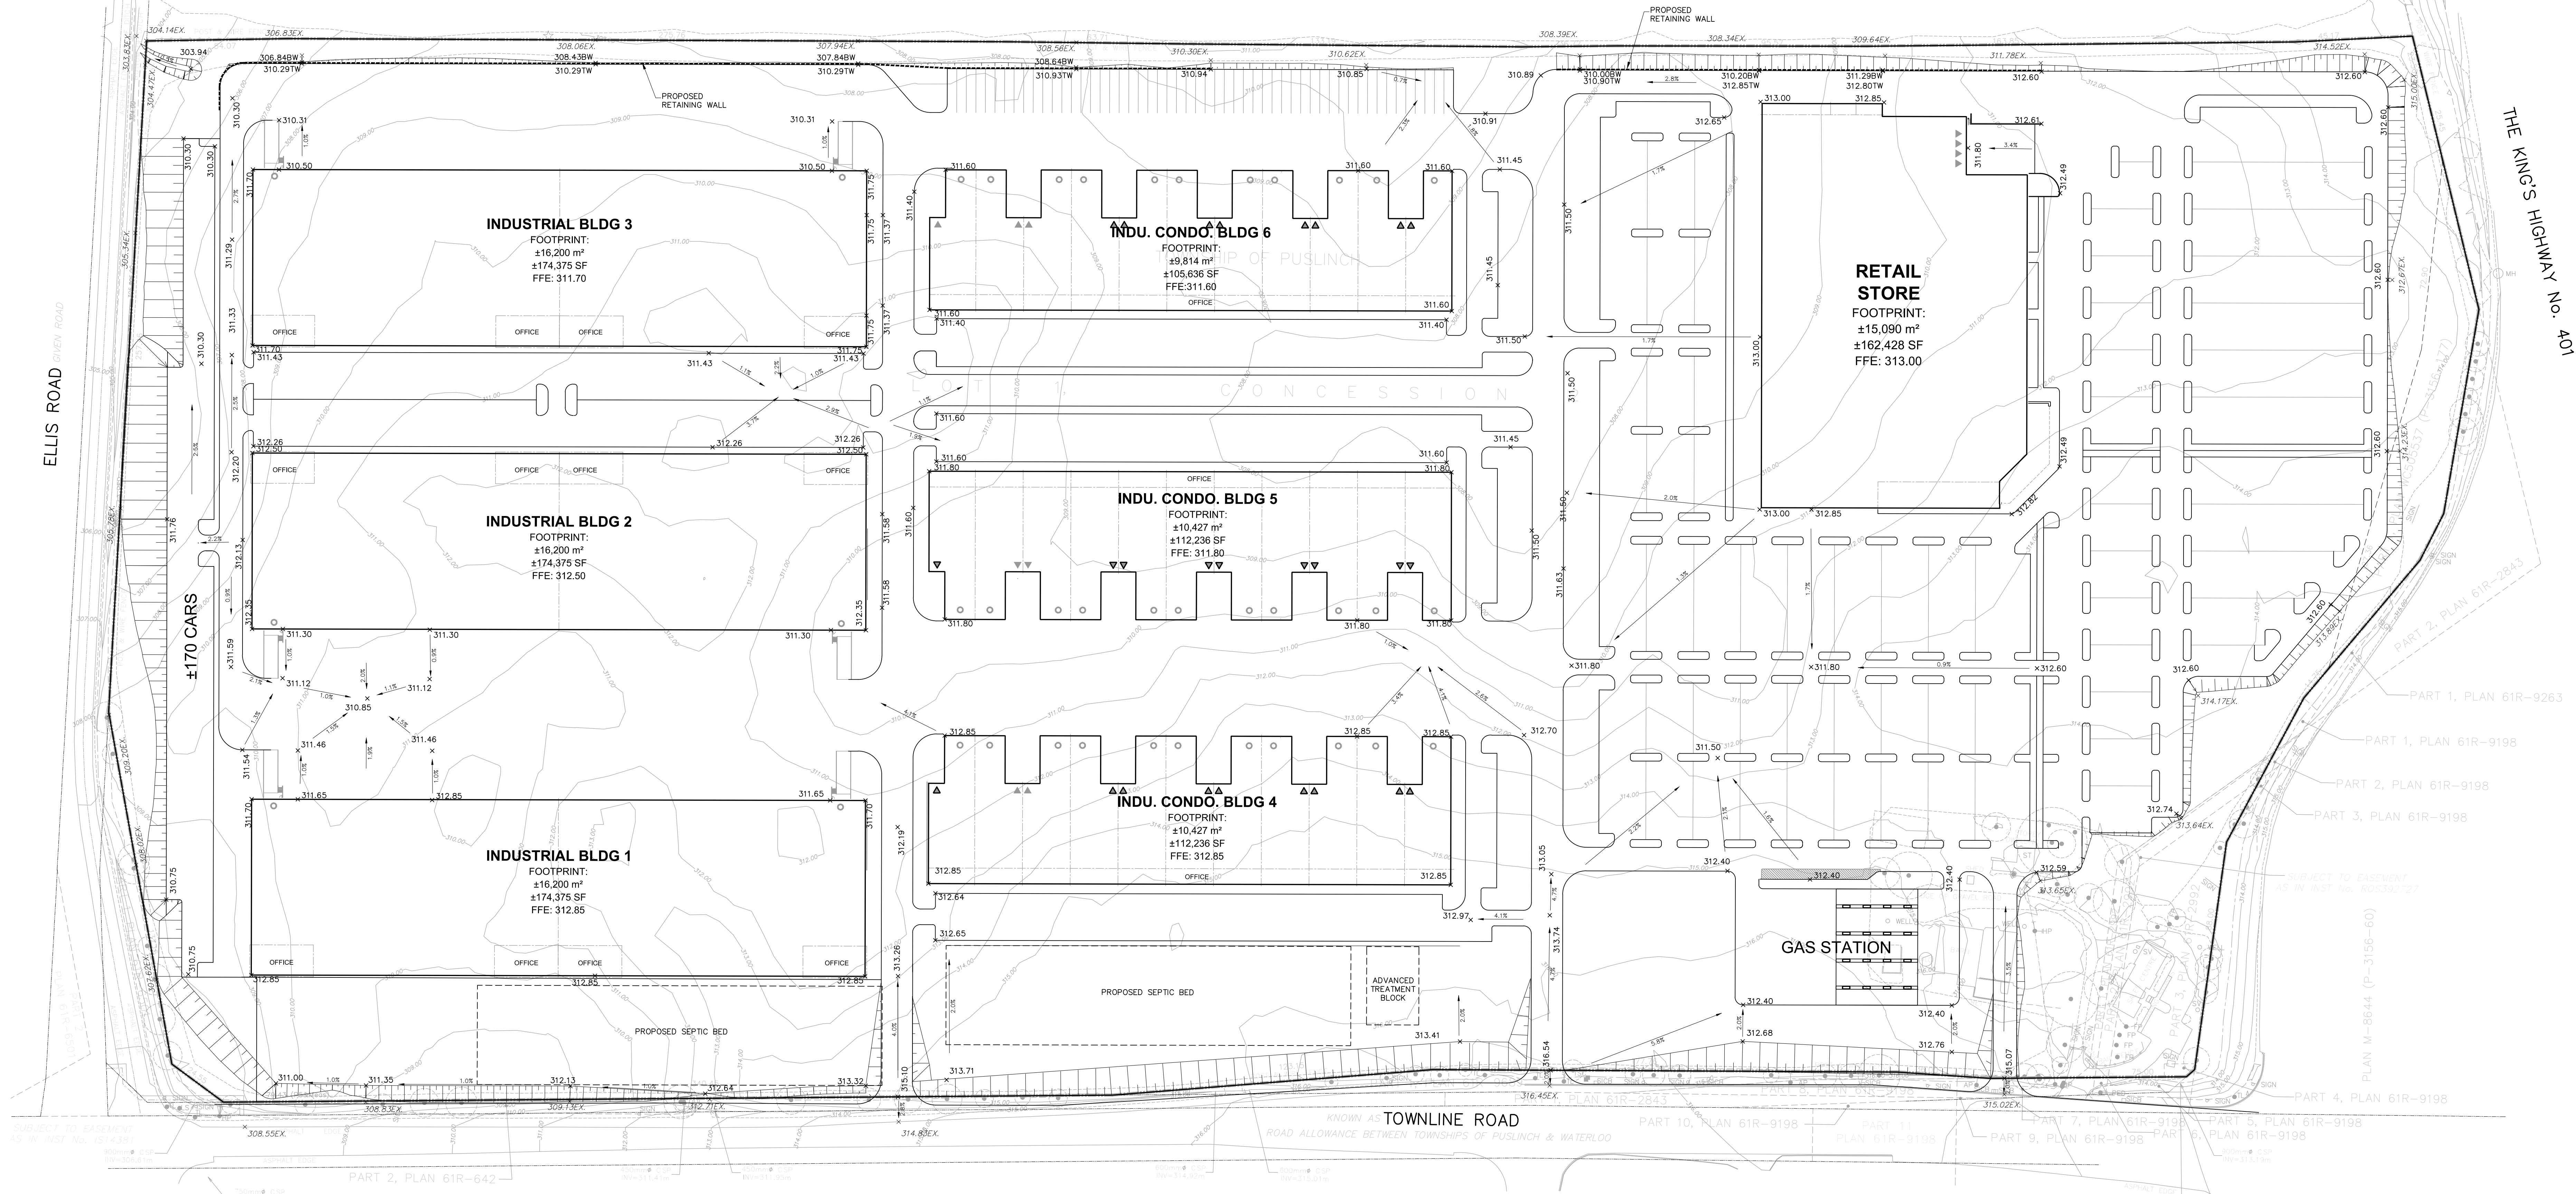

CITY OF CAMBRIDGE

| | |
|------------------|---------|
| ISSUED FOR 401 | 2/11/20 |
| Prepared/Checked | BM |

HUSSON ENGINEERING + MANAGEMENT
 P. 005.709.9675
 200 CLOUET WOODS COURT, SUITE 904
 MARKHAM, ON L3R 0Z8
 HUSSON.CA

2809 TOWNLINER ROAD
PUSLINC, ONTARIO

PRELIMINARY GRADING PLAN

| | |
|----------|-----|
| 251619 | SW1 |
| 25-11-12 | |
| 31000 | |